

REV	DATE	DESCRIPTION	DRAWN	CHECKED	DATE

REFERENCE: Drawn to the requirements of the current BS 1192:2014

PROJECT TITLE: Little Warley Nursing Home, Little Warley Hall Lane, Little Warley, Brentwood

PROJECT NO: **LITTLE WARLEY NURSING HOME**

DRAWN	CHECKED	DATE
AE	AE	07/06/11
AE	AE	07/06/11
AE	AE	07/06/11


PHASE: PLANNING

CLIENT: **[Redacted]**

DRAWING NO: **[Redacted]**

SCALE: **[Redacted]**

DATE: **[Redacted]**

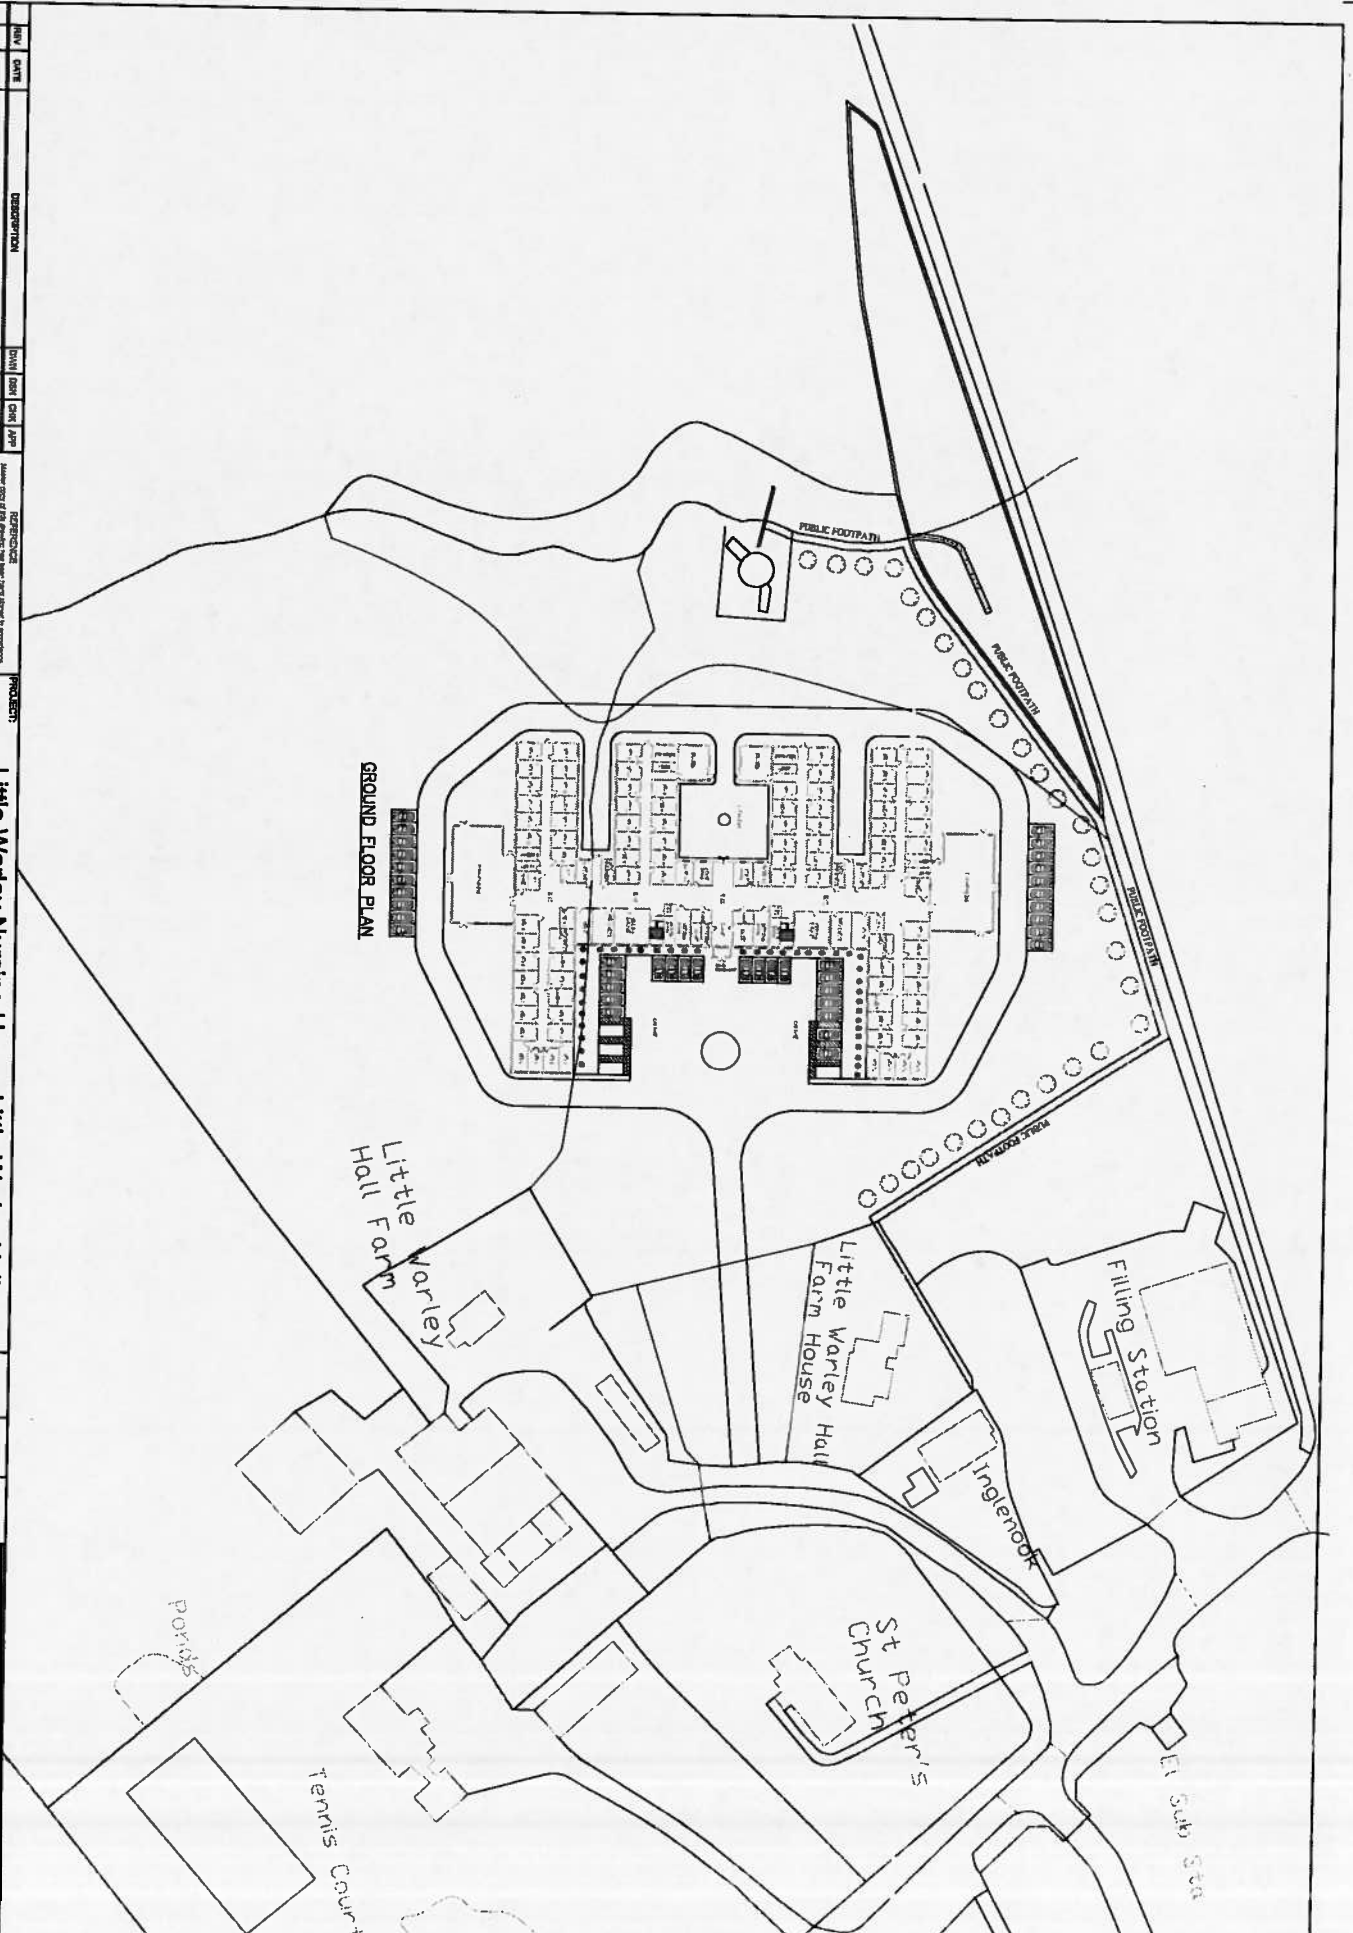

GROUND FLOOR PLAN

Little Warley Hall Farm

Little Warley Hall Farm House

Inglenook

Filing Station

St Peter's Church

Tennis Court

porches

Elm Stn Sta

REV	DATE	DESCRIPTION	DRAWN	CHECK	DATE	APP

PROJECT:

**Little Warley Nursing Home, Little Warley Hall Lane, Little Warley, Brentwood**

TITLE:

**LITTLE WARLEY NURSING HOME**


DRAWN	DATE	CHECKED	DATE	PURPOSE OF ISSUE
A/E	07/26/11	A/E	07/26/11	PLANNING
A/E	07/26/11	A/E	07/26/11	
A/E	07/26/11	A/E	07/26/11	

CLIENT:

DATE:

SCALE:

CDR/ISS:

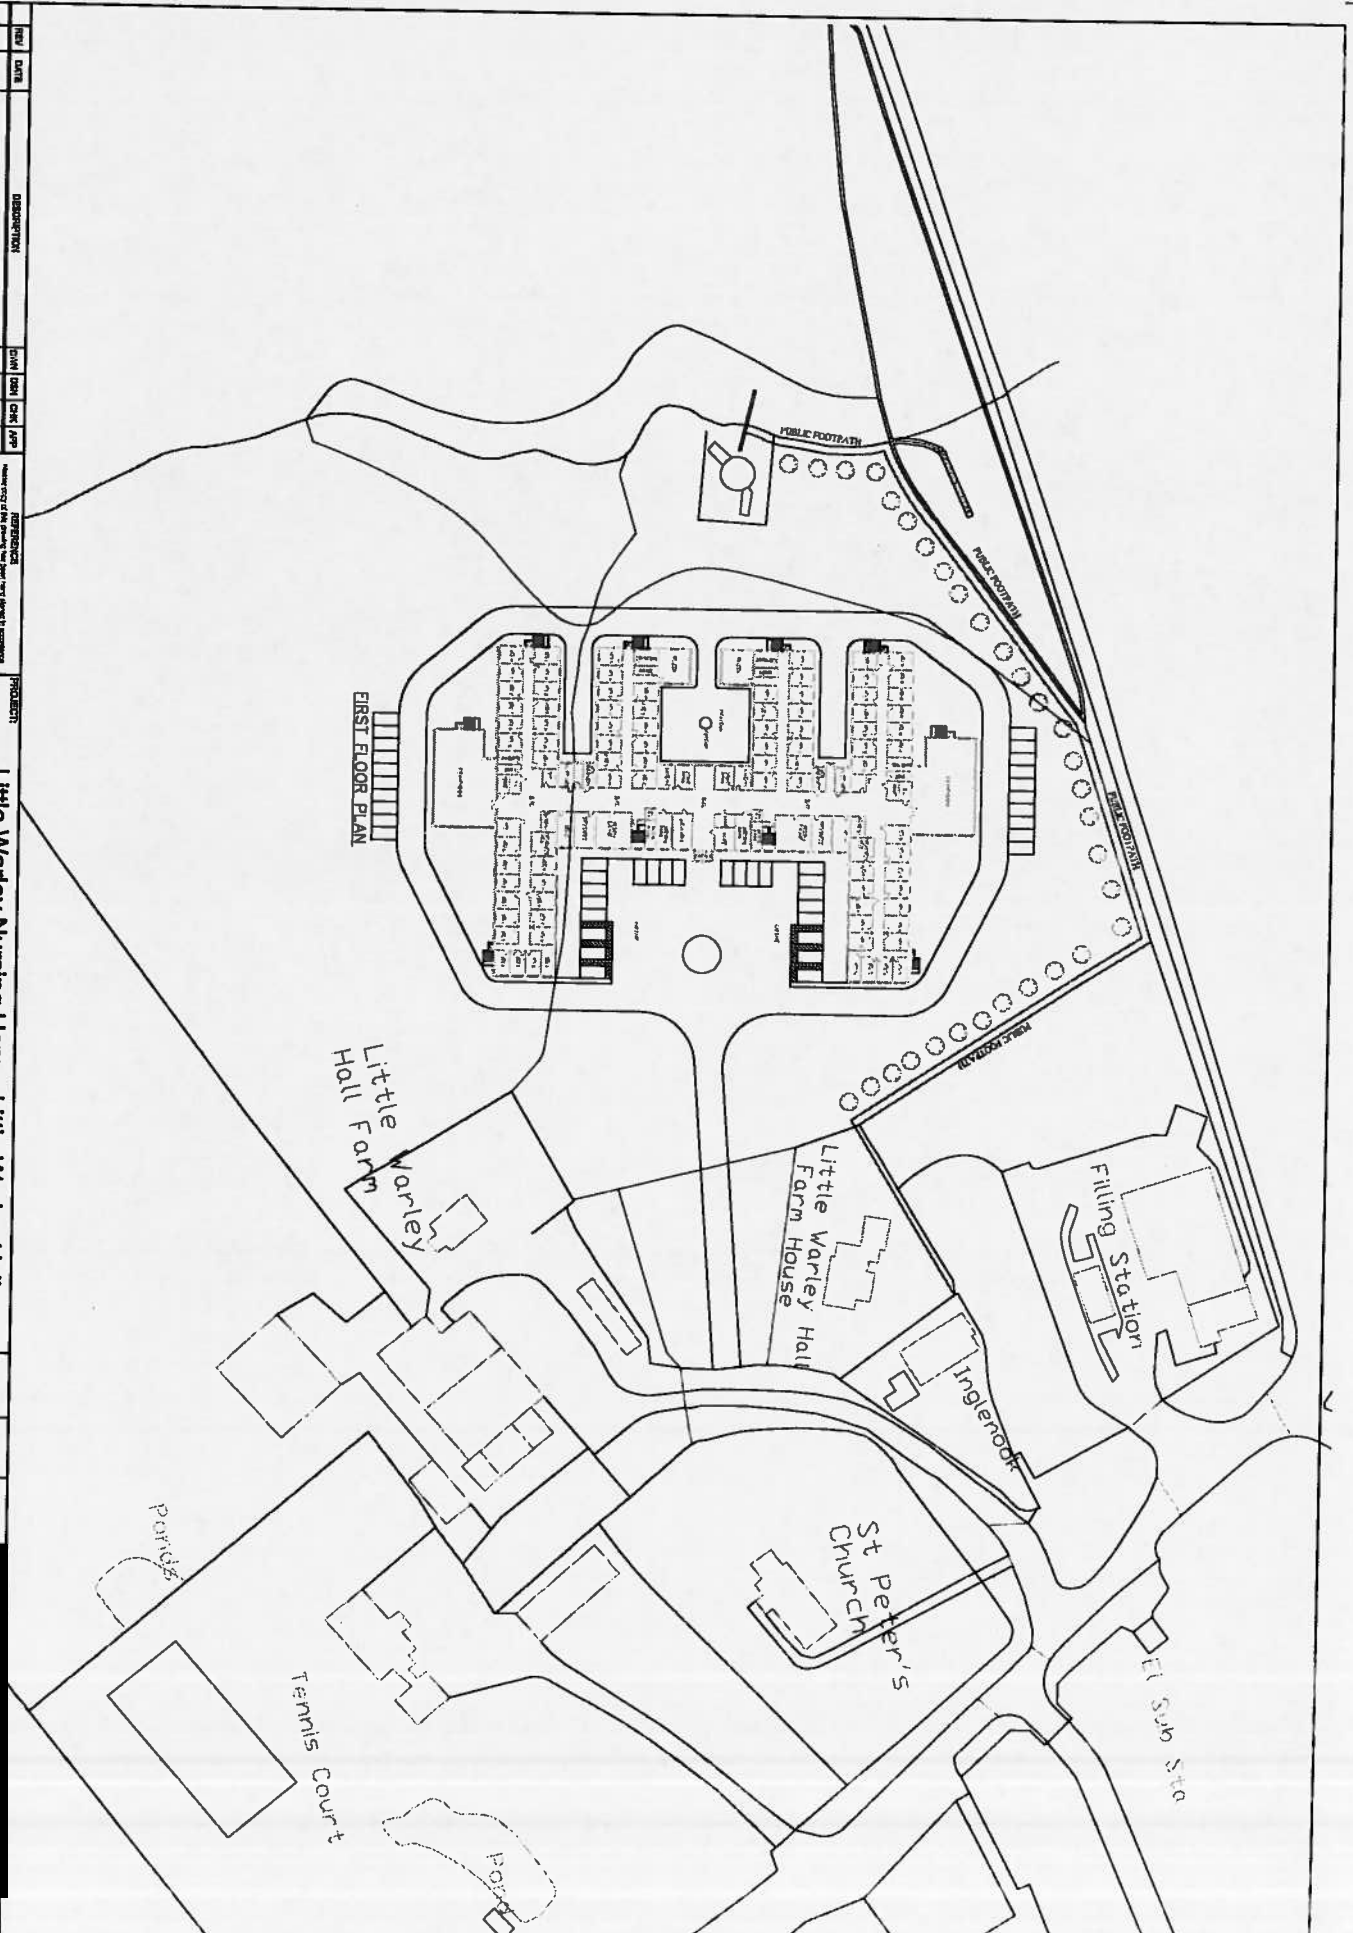


REV	DATE	DESCRIPTION	BY	CHKD	APP

PROJECT: **Little Warley Nursing Home, Little Warley Hall**  
 Lane, Little Warley, Brentwood  
 TITLE: **LITTLE WARLEY NURSING HOME**

DRAWN	A/E	0708/11
CHECKED	A/E	0708/11
APPROVED	A/E	0708/11
PURPOSE OF ISSUE	PLANNING	

CLIENT:   
 DRAWING NO:   
 SCALE:   
 DATE:


NO.	DATE	DESCRIPTION	DRAWN	CHECK	APP.

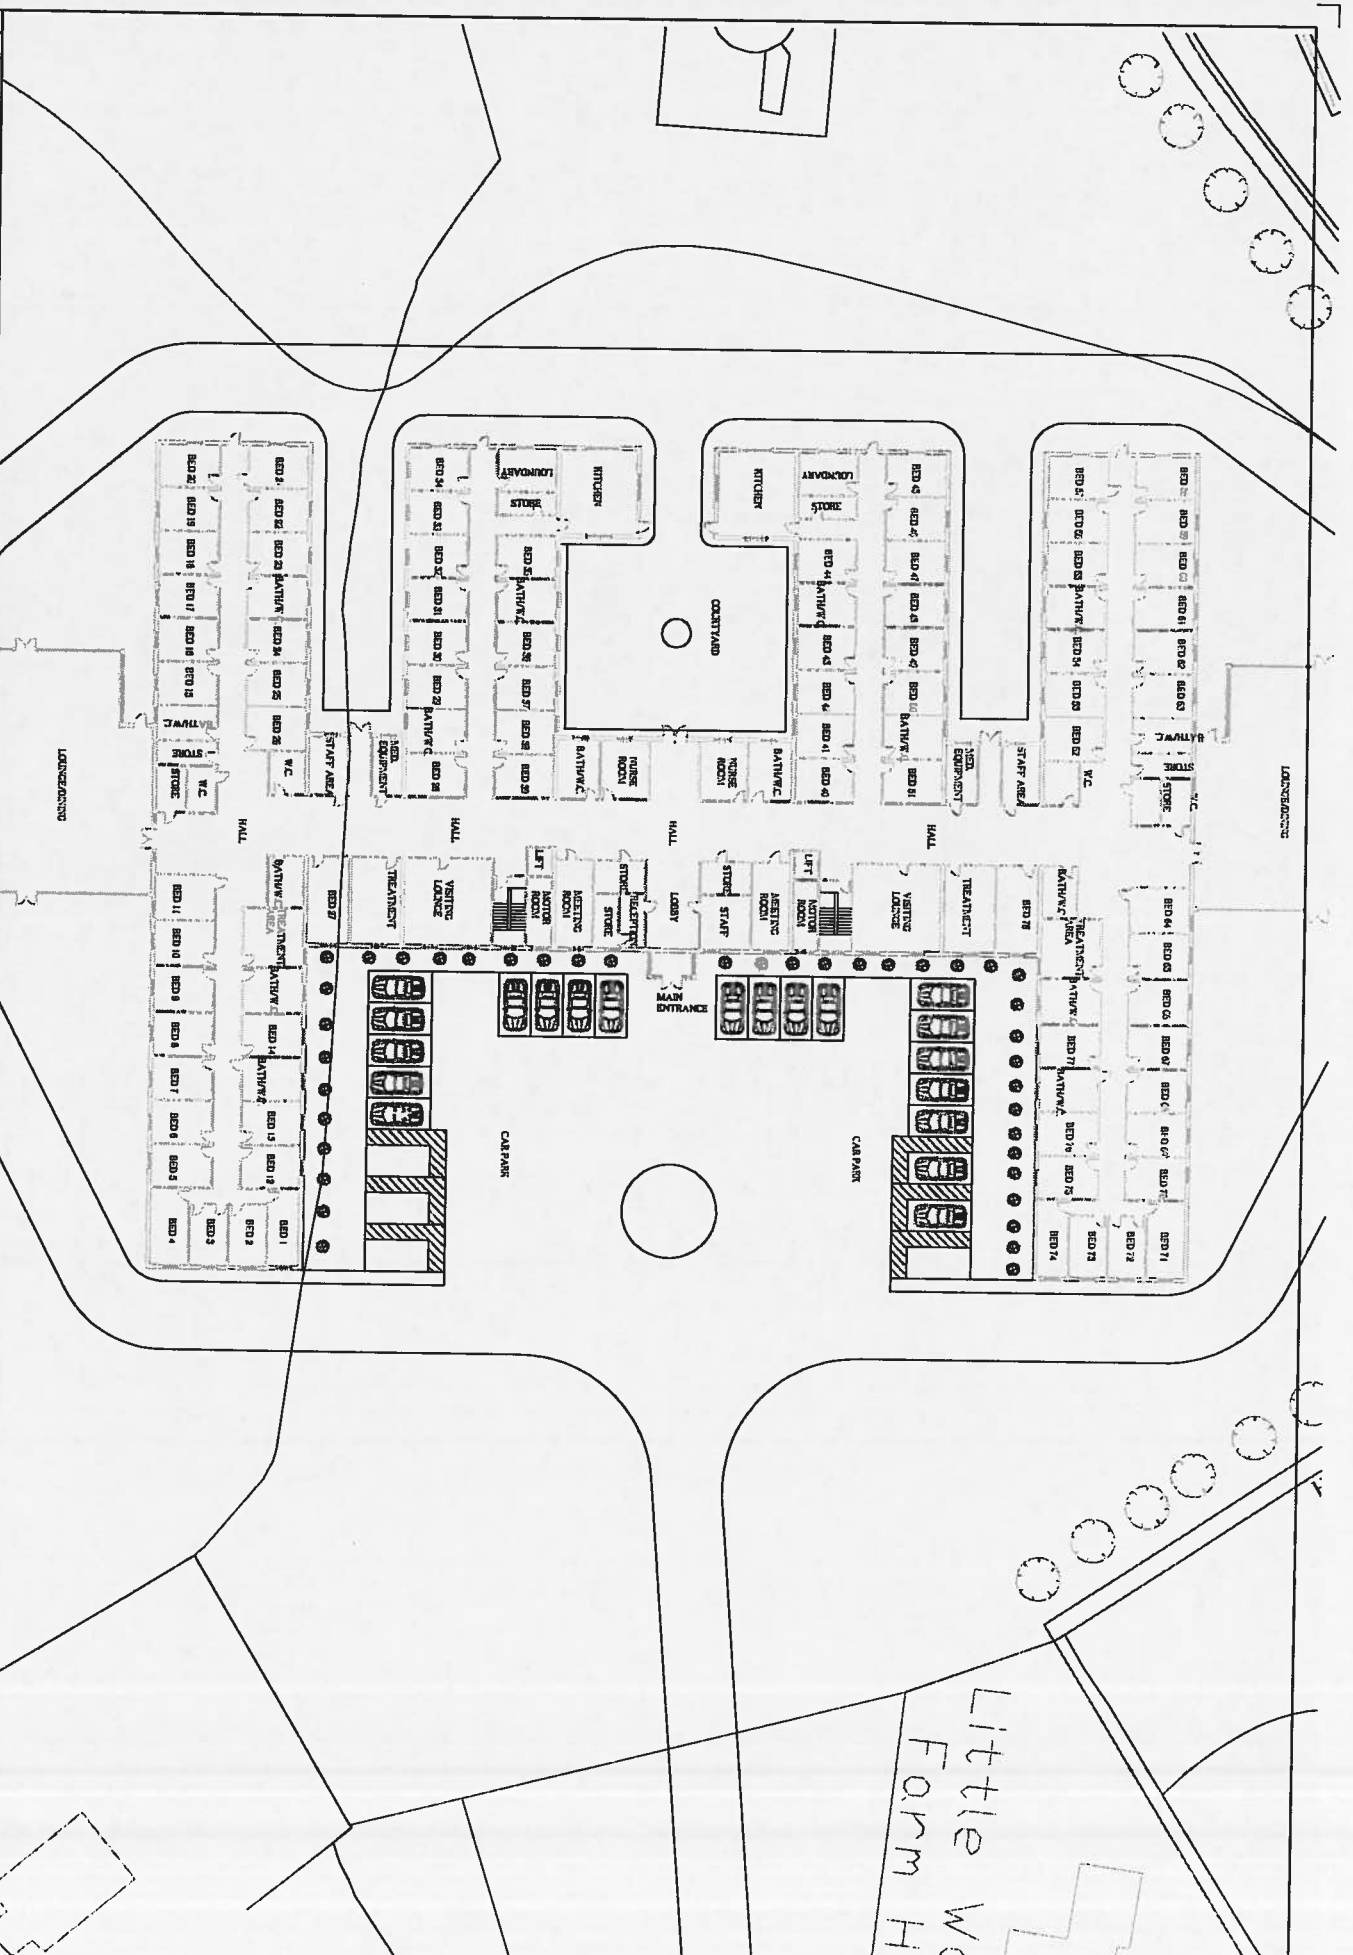

PROJECT: Little Warley Nursing Home, Little Warley Hall  
 Lane, Little Warley, Brentwood  
**LITTLE WARLEY NURSING HOME**

NO.	DATE	DESCRIPTION	DRAWN	CHECK	APP.

Little Warley Farm H...

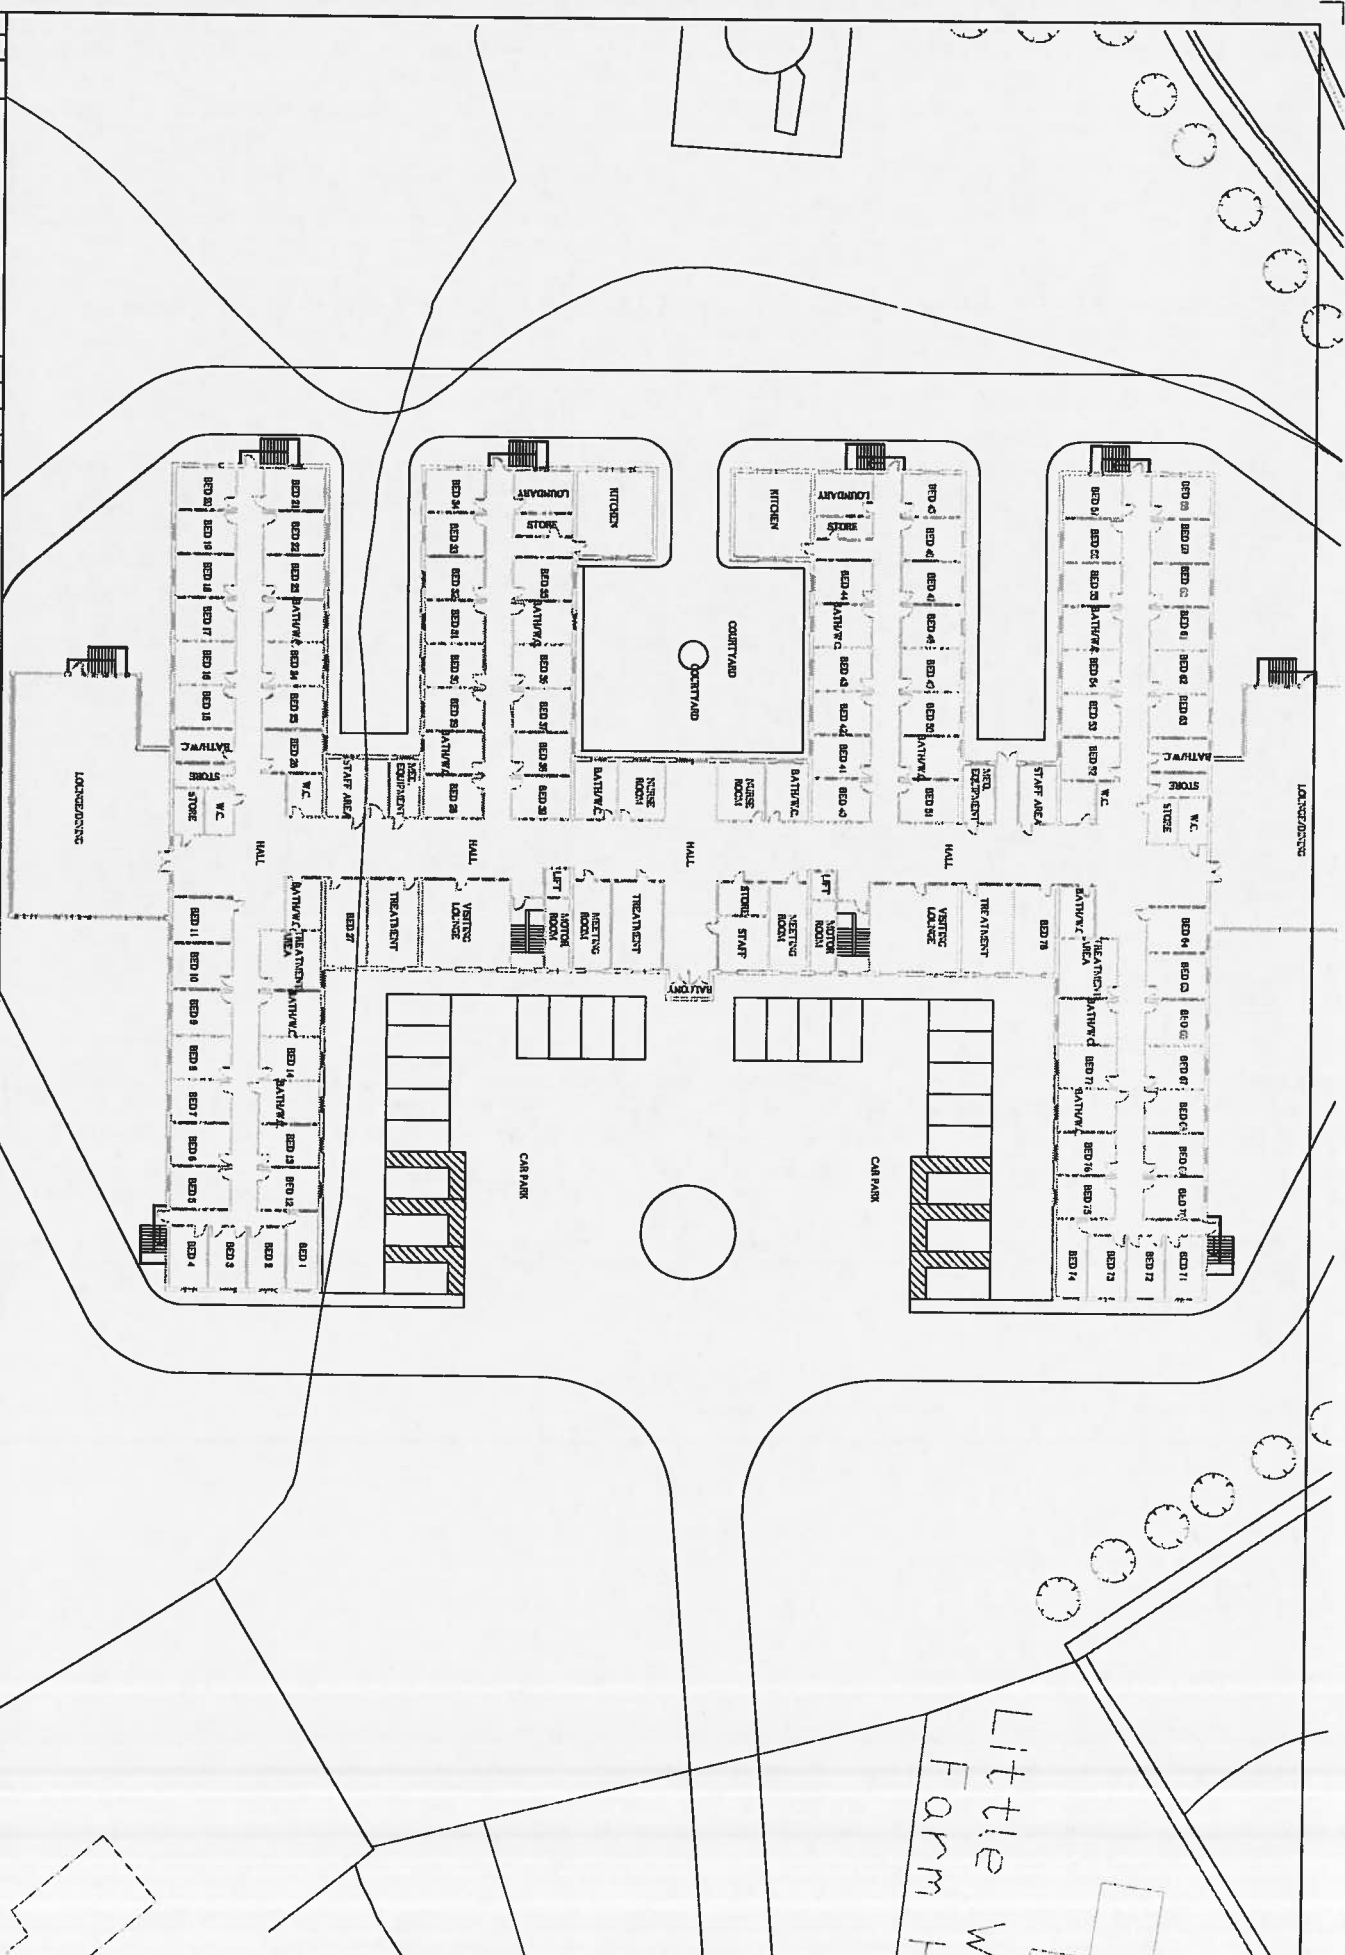

REV	DATE	DESCRIPTION	BY	CHK	APP


REVISIONS  
 1. As per 11/12/07  
 2. As per 12/12/07  
 3. As per 01/12/08

PROJECT  
**Little Warley Nursing Home, Little Warley Hall**  
**Lane, Little Warley, Brentwood**

TITLE  
**LITTLE WARLEY NURSING HOME**

DRAWN	AE	1004/07	CLIENT
CHECKED	AE	1004/07	DRAWING R
APPROVED	AE	1004/07	SCALE
DATE			CAD REF
			OF WHICH

Little W  
Farm H

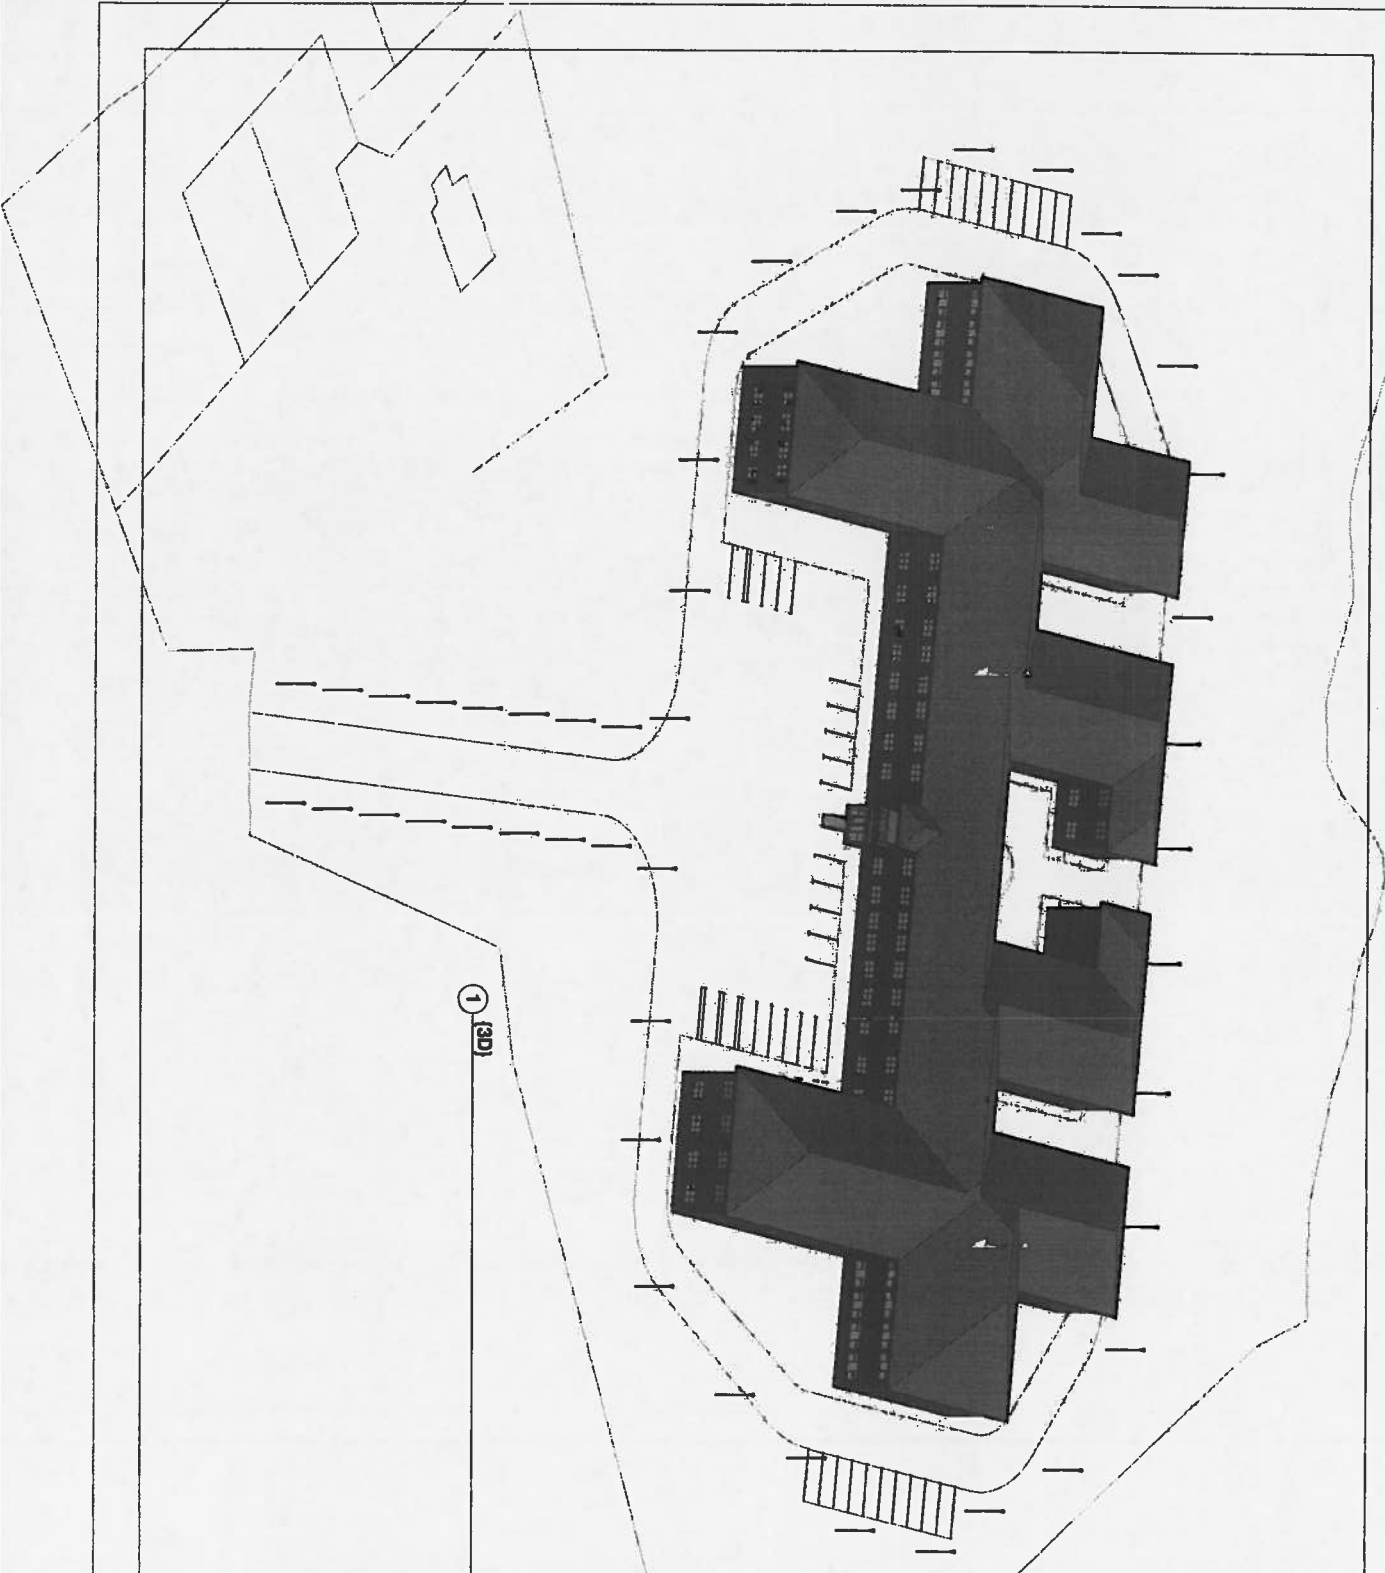

① [3D]

**Autodesk Revit**

www.autodesk.com/revit

**Client**  
Address  
City  
Country  
Phone  
Fax  
E-mail  
**Consultant**  
Address  
City  
Country  
Phone  
Fax  
E-mail

**No.** **Description** **Date**

No.	Description	Date

**J E Consultants  
UK Ltd**


**Little Warley Hall  
Nursing Home**

**Project name/ID:** 1018/M/S/01  
**Date:** 22-06-2011  
**Drawn by:** Angelo  
**Checked by:** Miles

**A100**

Scale



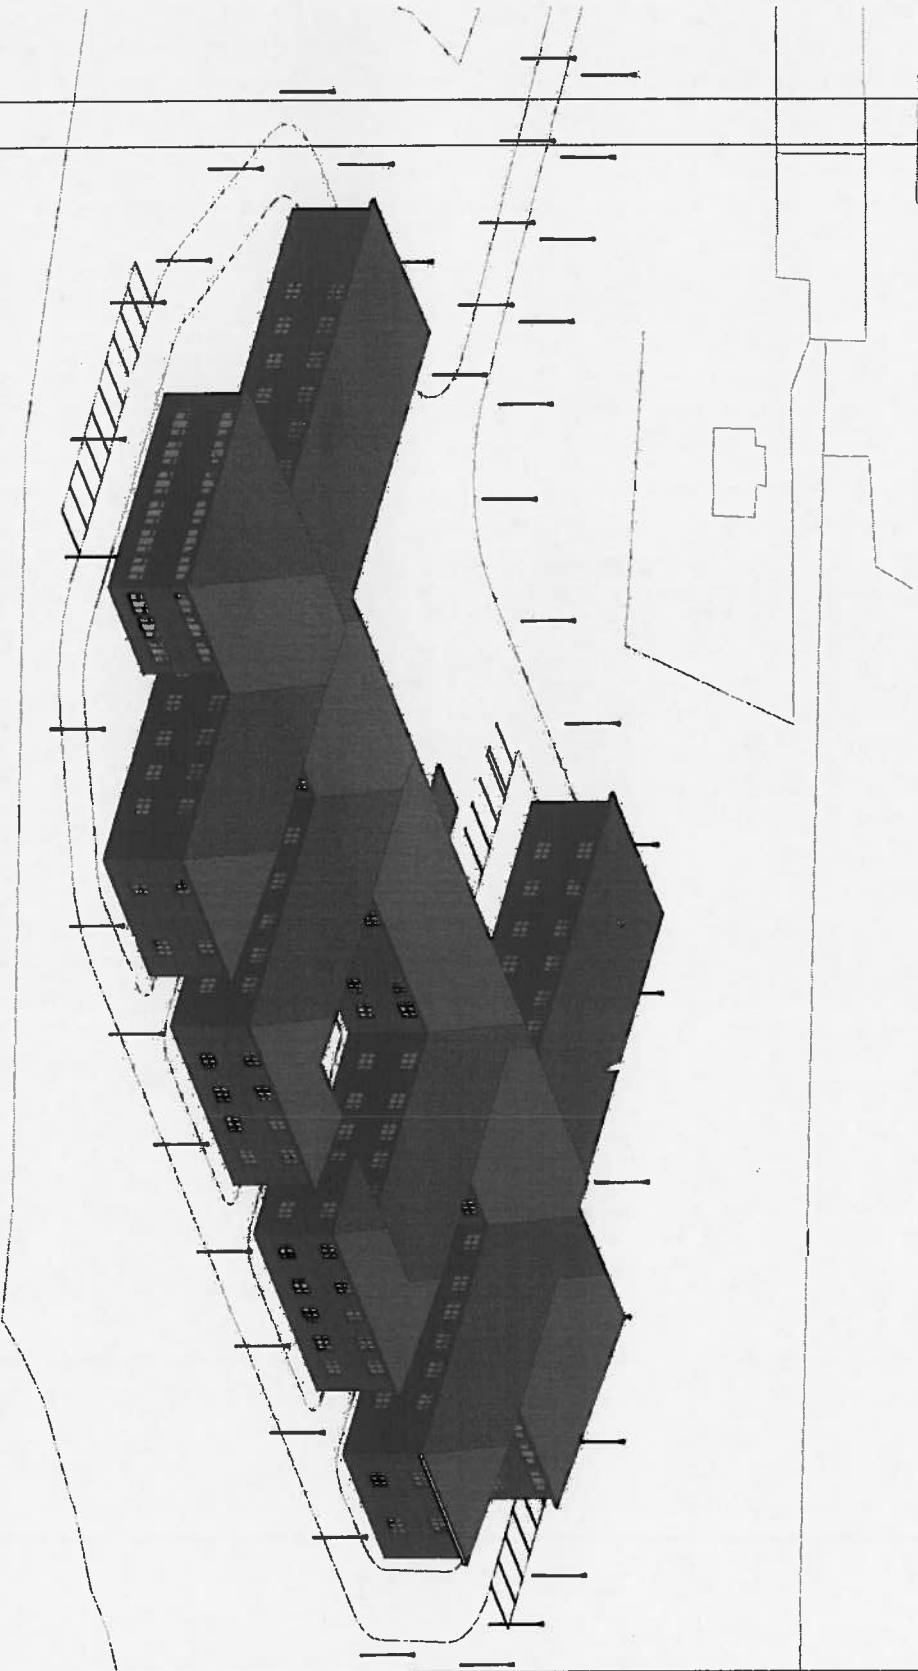

Autodesk Revit

[www.autodesk.com/revit](http://www.autodesk.com/revit)

Consultant  
Address  
Phone  
Fax  
E-mail

Consultant  
Address  
Phone  
Fax  
E-mail

No. Description Date


No.	Description	Date

J E Consultants  
UK Ltd  
**Little Warley Hall  
Nursing Home**

Project number 1018AMS/01  
Date 22-08-2011  
Drawn by Angelo  
Checked by Miles  
**A100**

8293



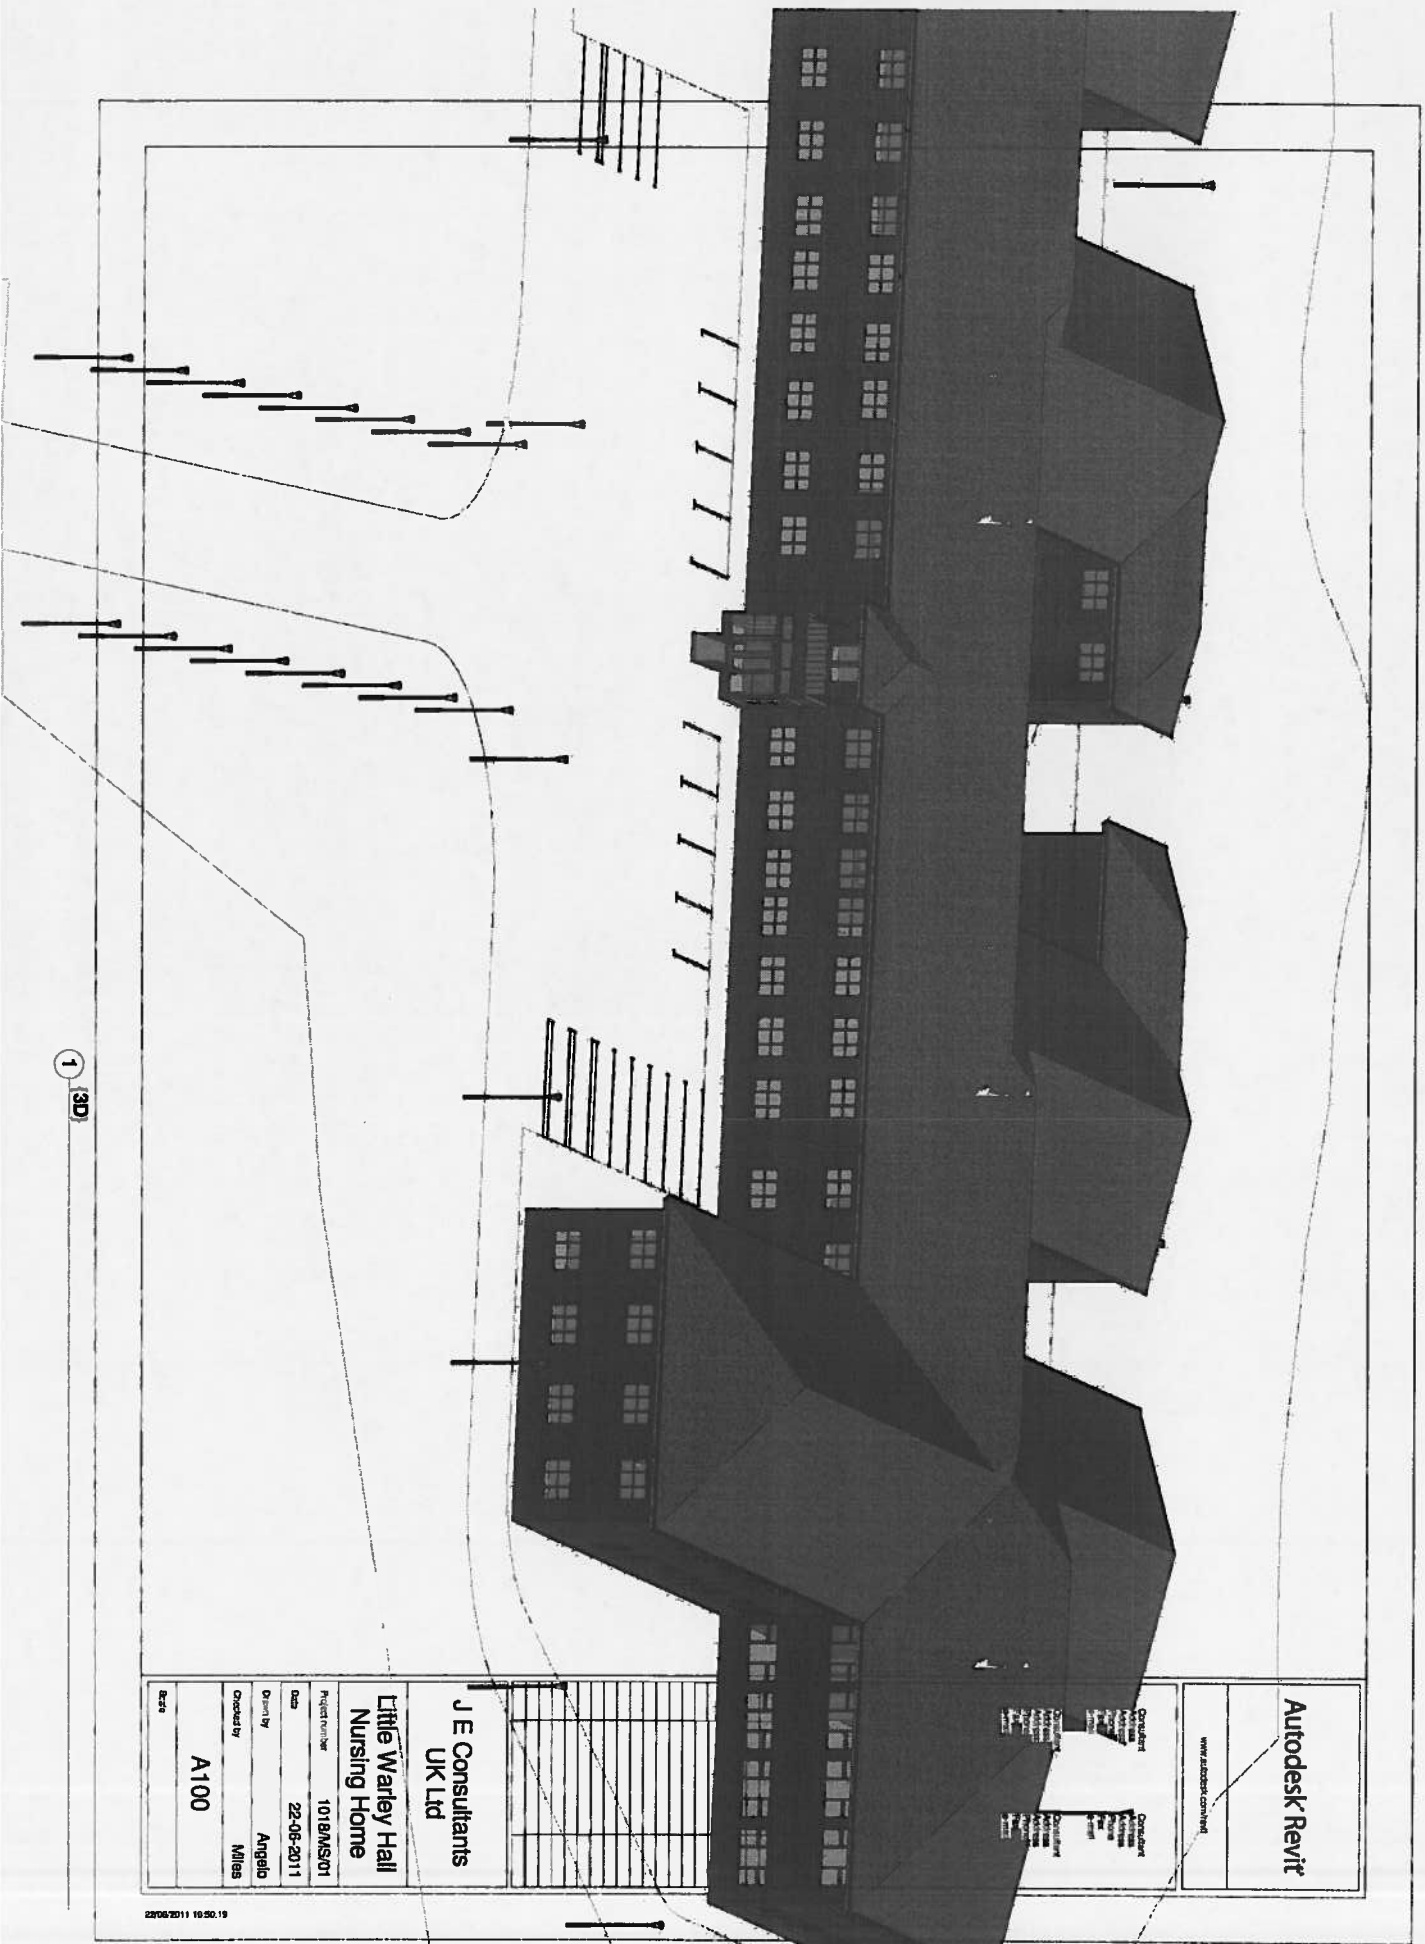

Autodesk Revit

www.autodesk.com/revit

Consultant  
 J E Consultants  
 UK Ltd


J E Consultants  
 UK Ltd

Little Warley Hall  
 Nursing Home

Project Number	1018MS01
Date	22-06-2011
Drawn by	Angela
Checked by	Milisa
Revit	A100

22/06/2011 10:50:19

1 301

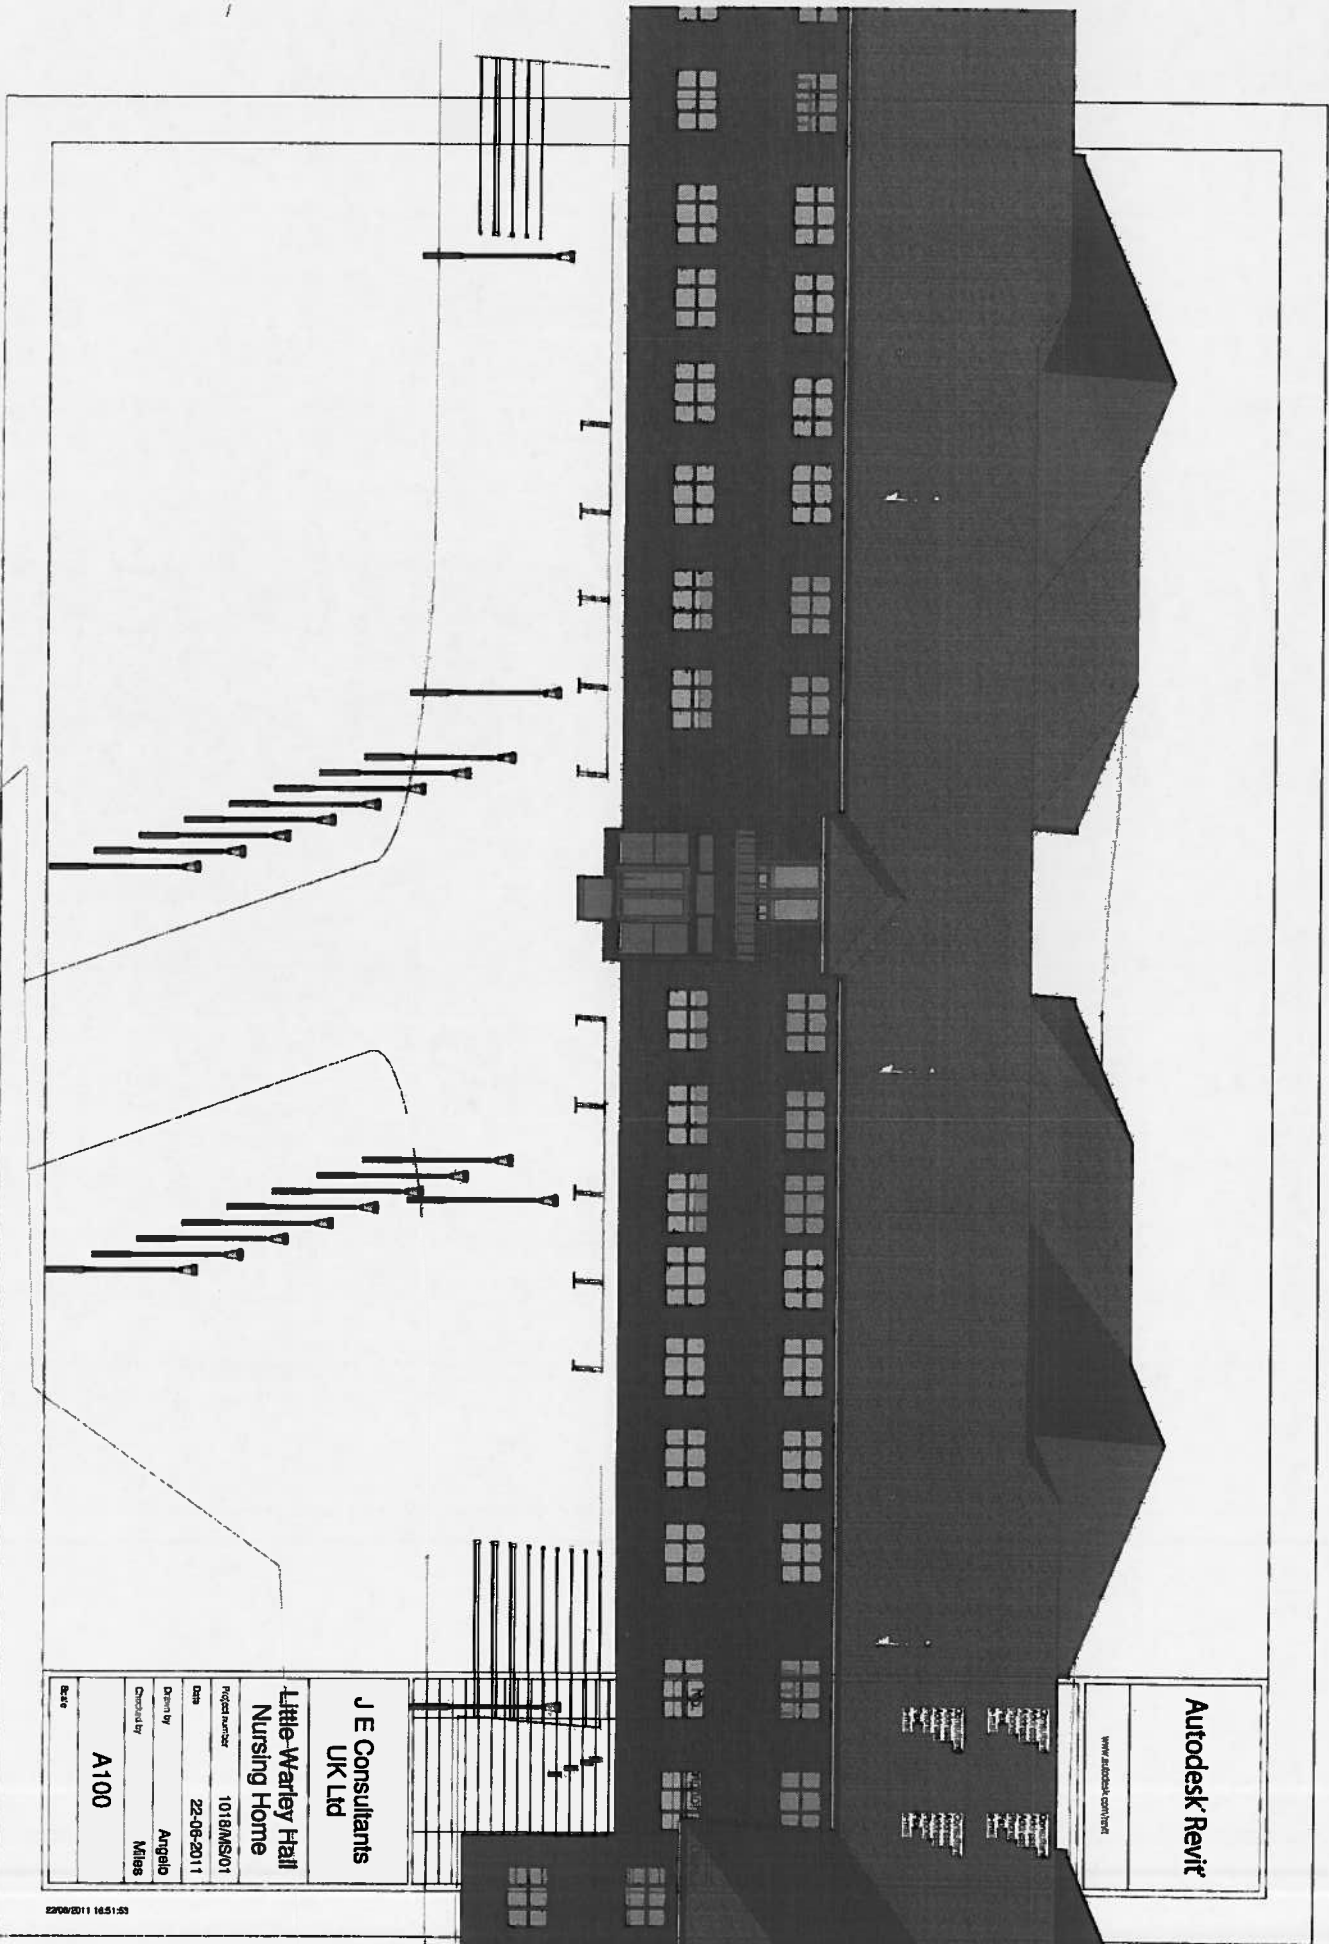

Autodesk Revit

www.autodesk.com/revit

J E Consultants  
UK Ltd

Little Warley Hall  
Nursing Home

Project number	1018NMS/01
Date	22-06-2011
Drawn by	Angelo
Checked by	Miles
Sheet	A100

