



Country Property Consultants
covering the County of Essex



JHB/ek
18 October 2013

Mr. P Drane
Senior Policy Planner
Planning Policy Team
Brentwood Borough Council
Town Hall
Ingrave Road
Brentwood
CM15 8AY


Dear Mr. Drane,

Re: Searchlight Farm, School Road, Kelvedon Hatch

Firstly, I would like to thank you for your helpful letter of 4 October and, as requested, I now enclose a copy of the title plan showing the additional land beyond the original property which, I believe, to extend to about 2.25 acres. The plan is taken from the site plan regarding the planning permission for 3 properties fronting School Road and dated 18th February 2008.


In my letter to you of 1st October, I suggested that your department might consider Affordable Housing for this site but I am conscious of the fact that your council has already granted planning permission for 5 substantial dwellings on the adjoining site of Greenways and a proposal has been submitted for 12 dwellings on the other adjoining site of Woodlands.


Thank you for your guidance and I trust that you will be able to include the Searchlight site as a response to the Preferred Options consultation.

 

John H Bayliss, FASI, FCIQB, FNAEA
John H Bayliss & Co.
(Part of the Hilbery Chaplin Group of Companies)

Cc: Mr R Eltham

 

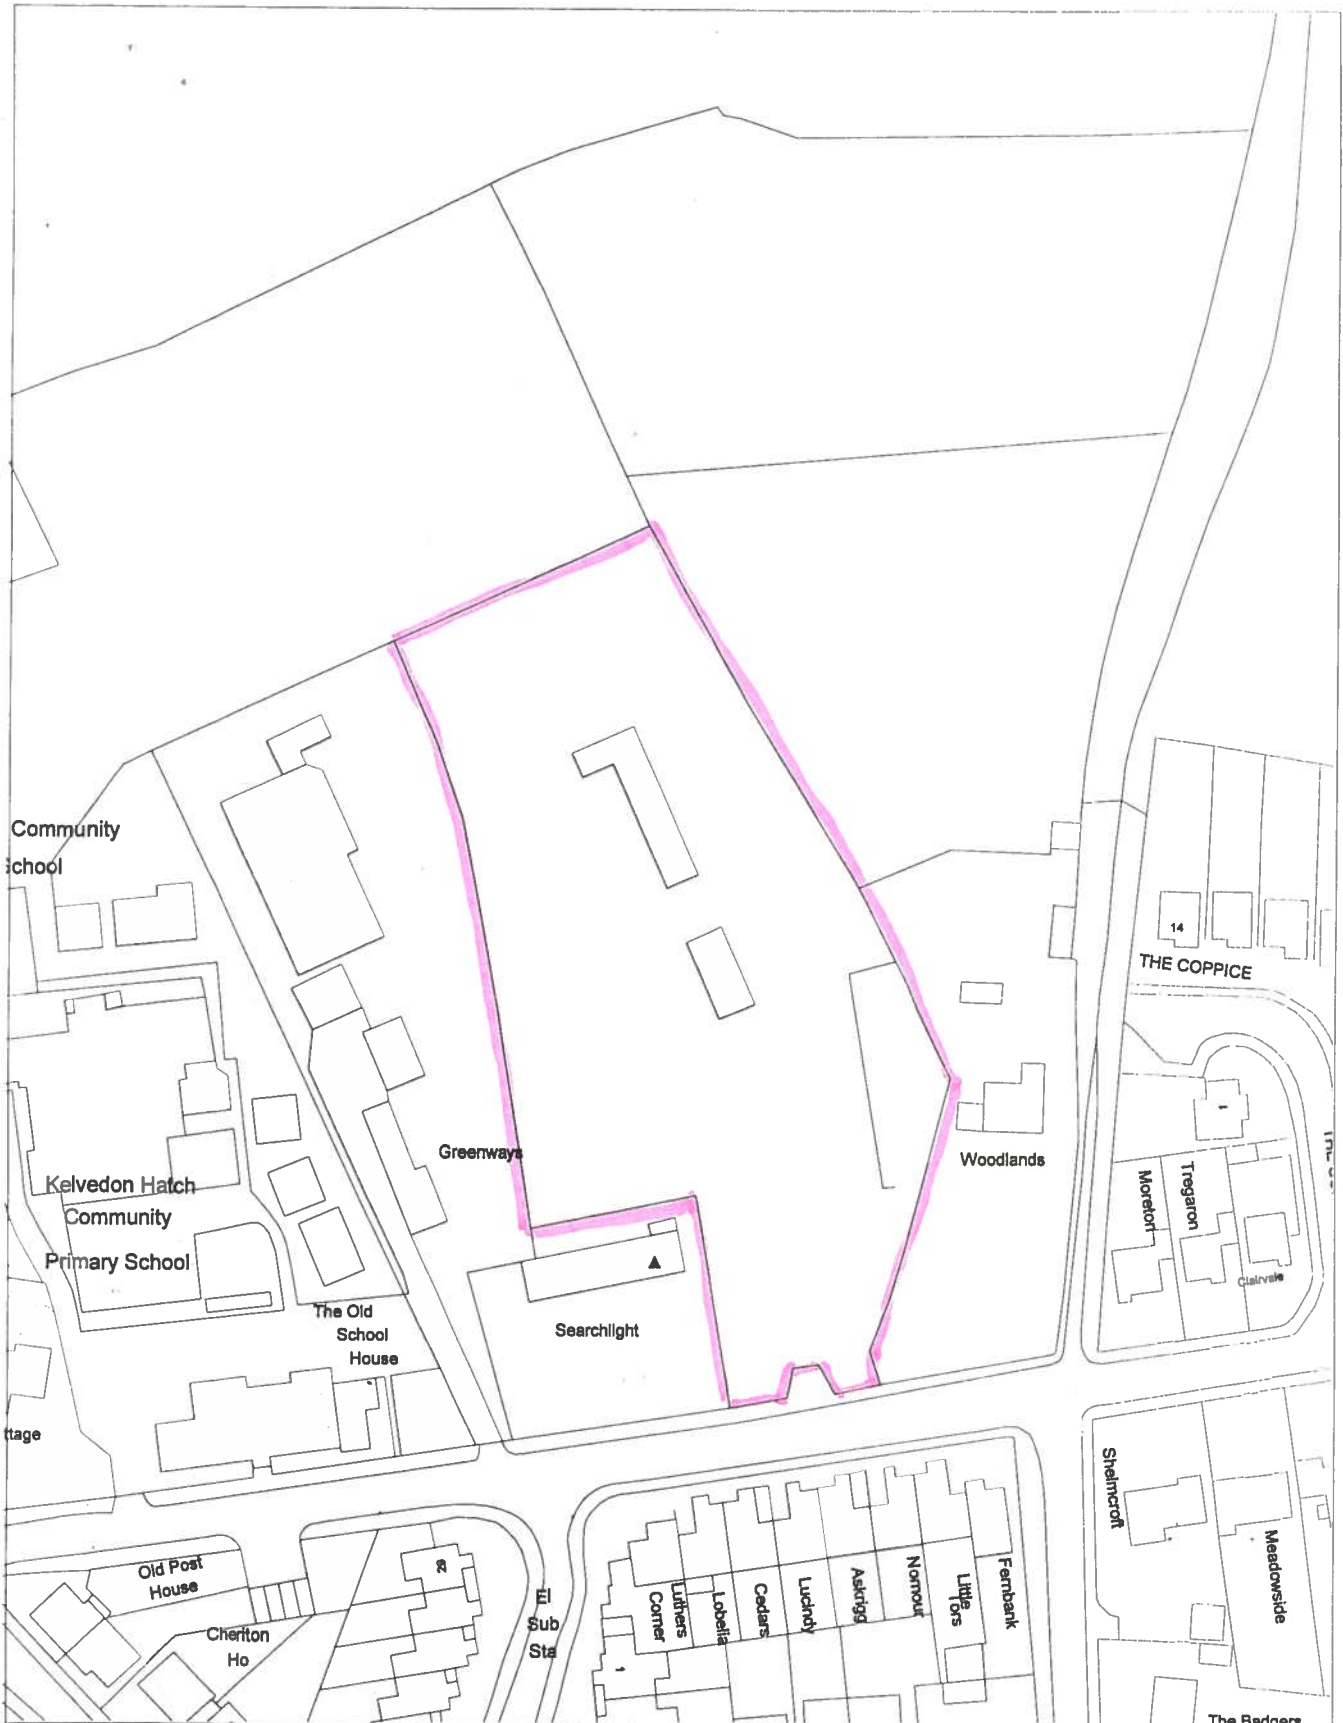

Title: Searchlight, School Road, Kelvedon Hatch

Scale: 1:1250

This copy has been produced specifically for Planning and Building Control purposes only. No further copies may be made.

Reproduction from the Ordnance Survey map with the permission of The Controller of Her Majesty's Stationary Office (HMSO) Crown Copyright. Unauthorised reproduction infringes Crown copyright and may lead to prosecution or civil proceedings.

Brentwood Borough Council.
LA 077283. 1999.