


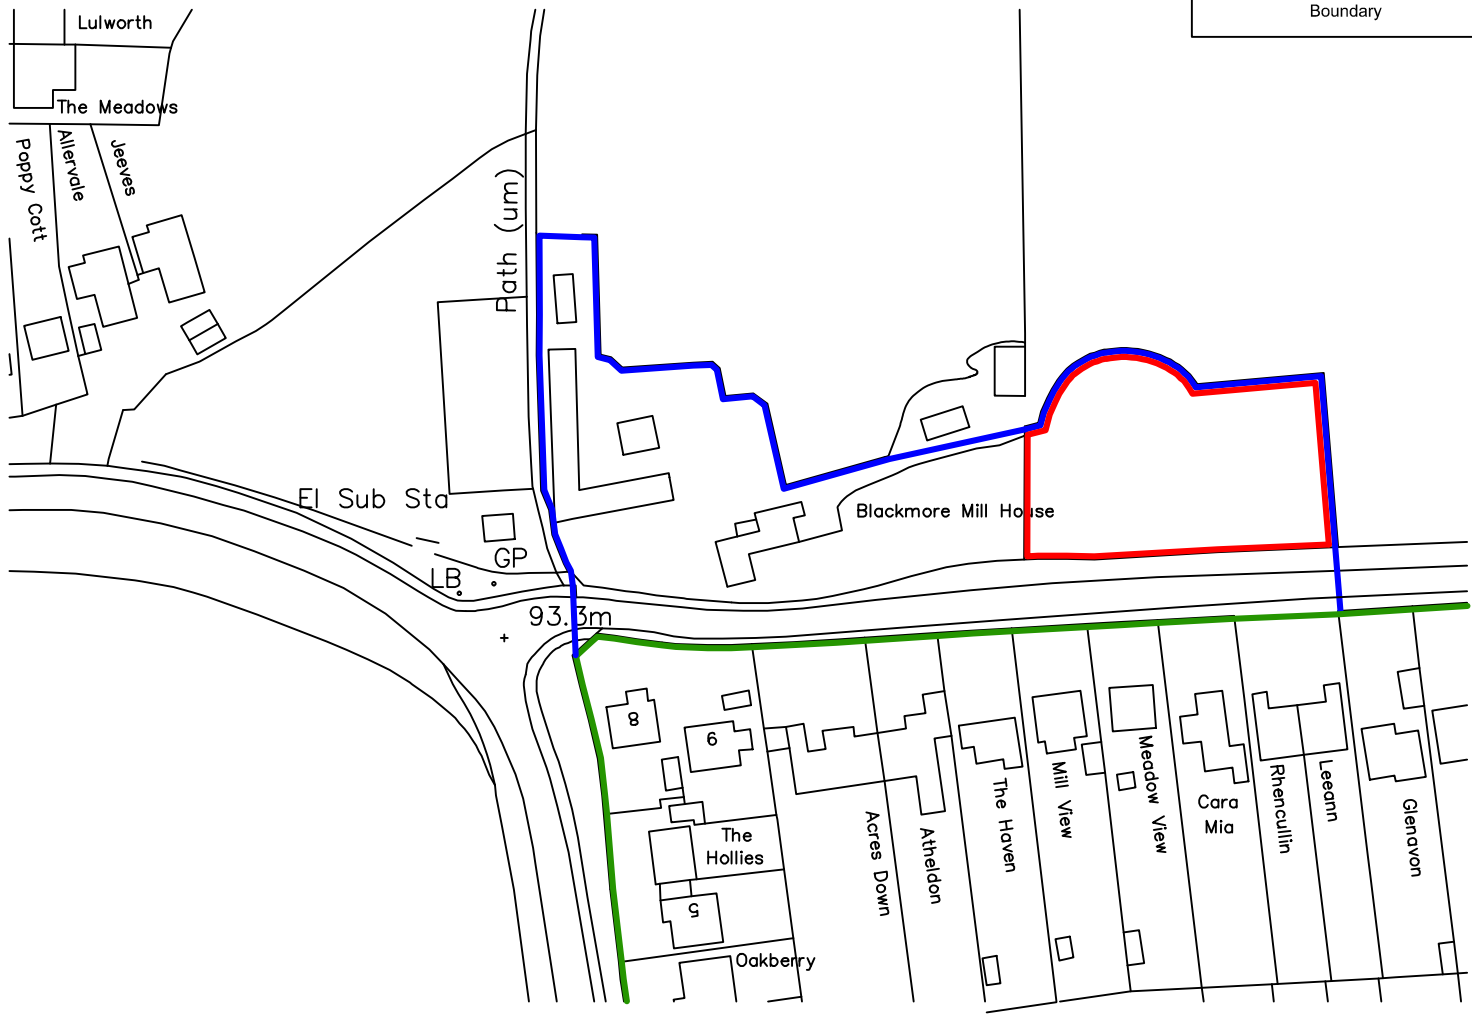

Site

Current Green Belt Boundary

Proposed Extension to Green Belt Boundary

REVISIONS			
REV	DATE	BY	DESCRIPTION

THE JTS PARTNERSHIP

Chartered Valuation Surveyors • Town Planning Consultants
Number One, The Drive, Great Witley,
Barnwood, Essex CM13 3DJ
Tel: (01277) 224654 Fax: (01277) 215487
Email: sales@jtspartnership.co.uk
Trading as a Limited Liability Partnership. Registered in England & Wales. Registration No. 0097293

Site		Land north of Hay Green Lane Hook End	
Client		Mr R Lunnon	
Drawing Title		Site Location Plan	
Drawn by MJD	Checked by ND		
Date October 2013		Scale 1:1250	@A4
Drawing Number		7890_R1	