


Site Location Plan - land to the north of Station Road, West Horndon

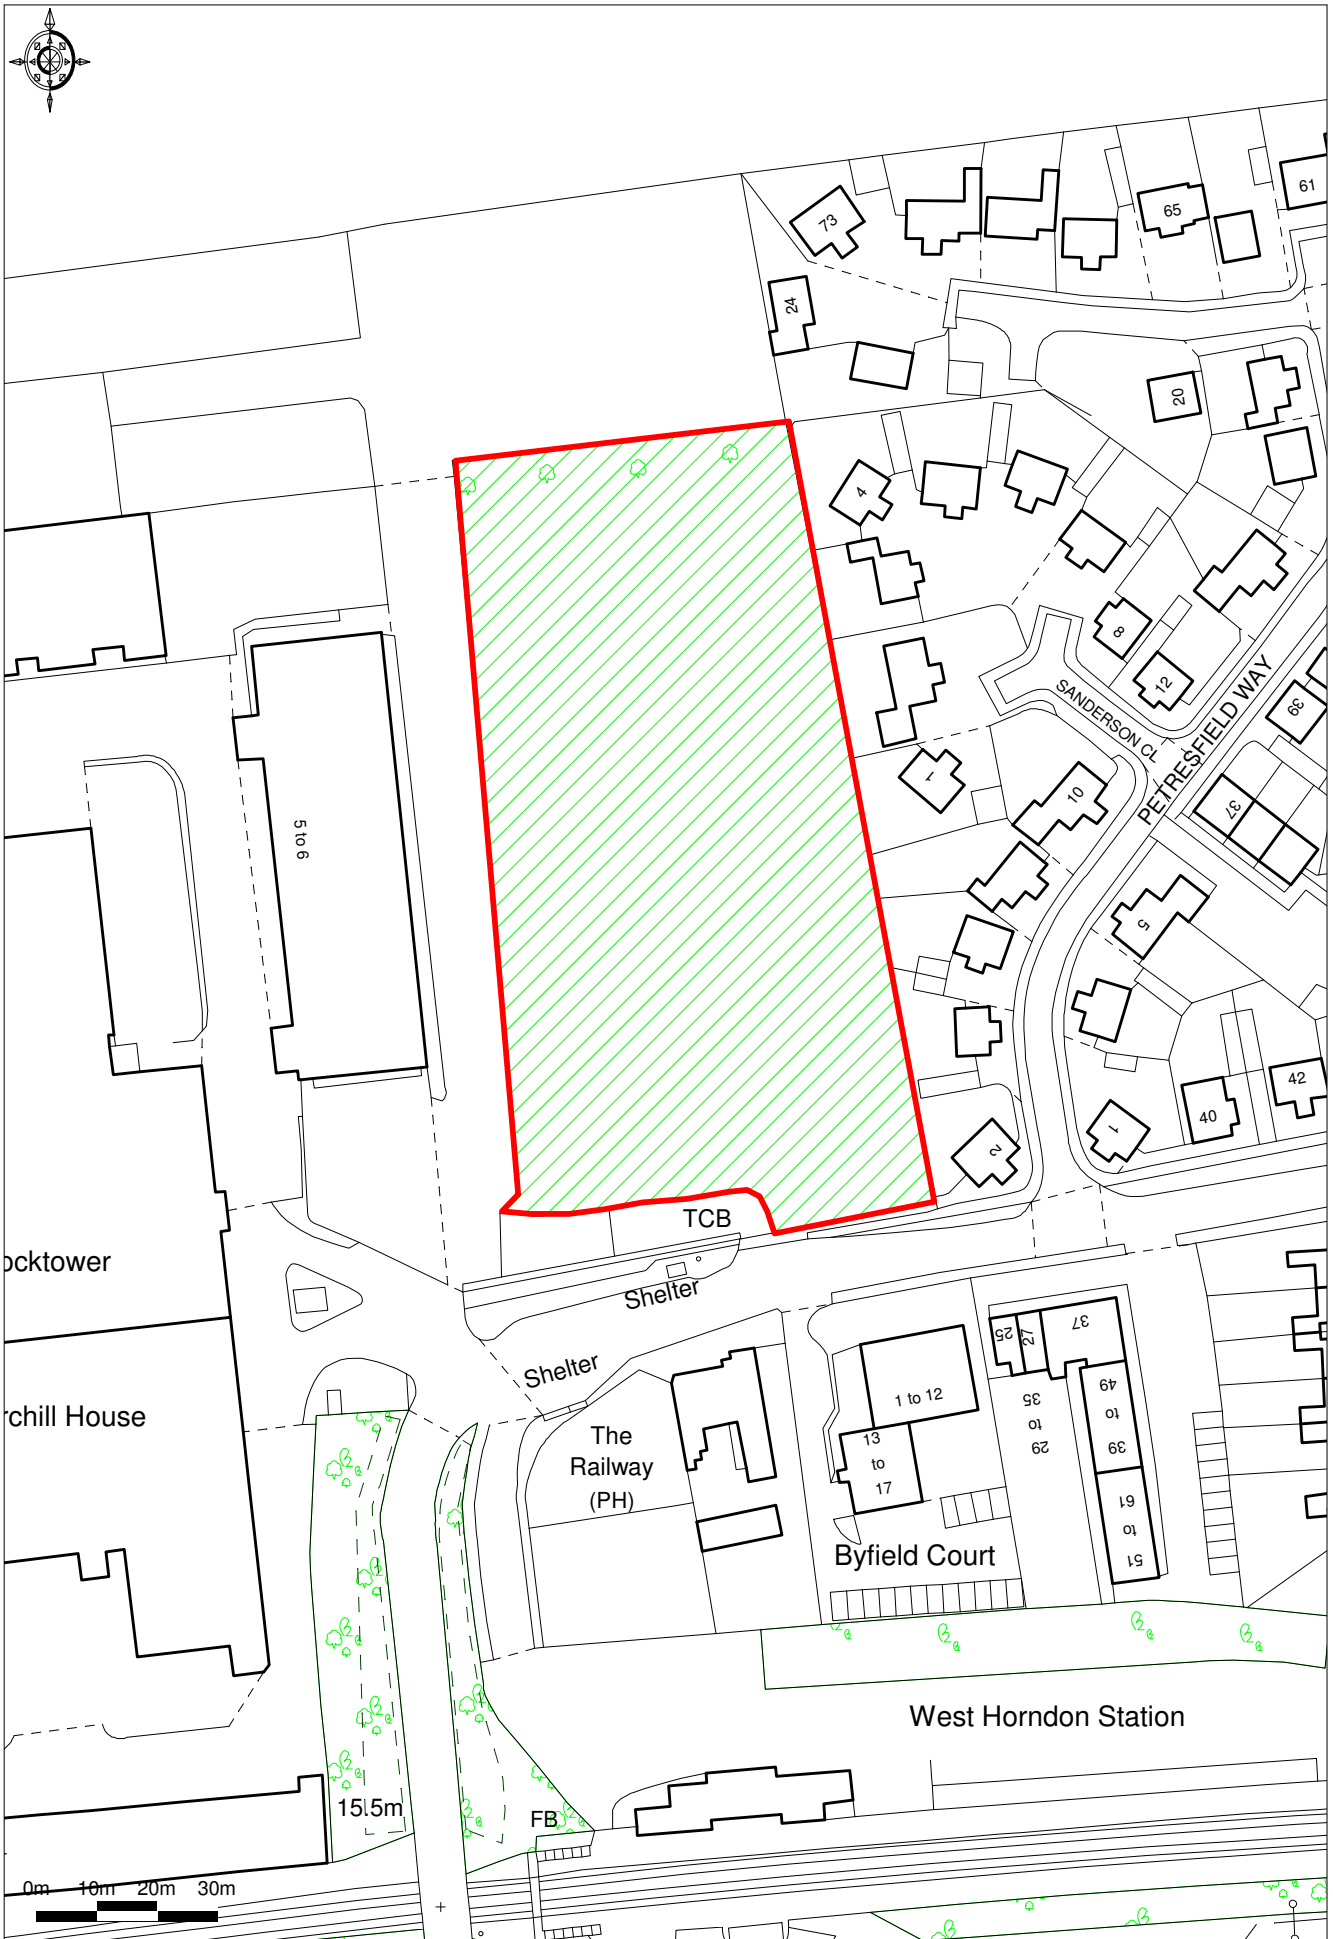

Ordnance Survey © Crown Copyright 2013. All rights reserved.
Licence number 100022432. Plotted Scale - 1:1250



This plan is for identification purposes only. Its accuracy can in no way be guaranteed.
Reproduced from the Ordnance Survey Map with permission of the Controller
H.M.S.O Crown copyright reserved. Licence No. ES100018525