

BRENTWOOD ENTERPRISE PARK,  
GREAT WARLEY, ESSEX  
GREEN BELT ASSESSMENT

FIGURES 1 - 4

March 2018

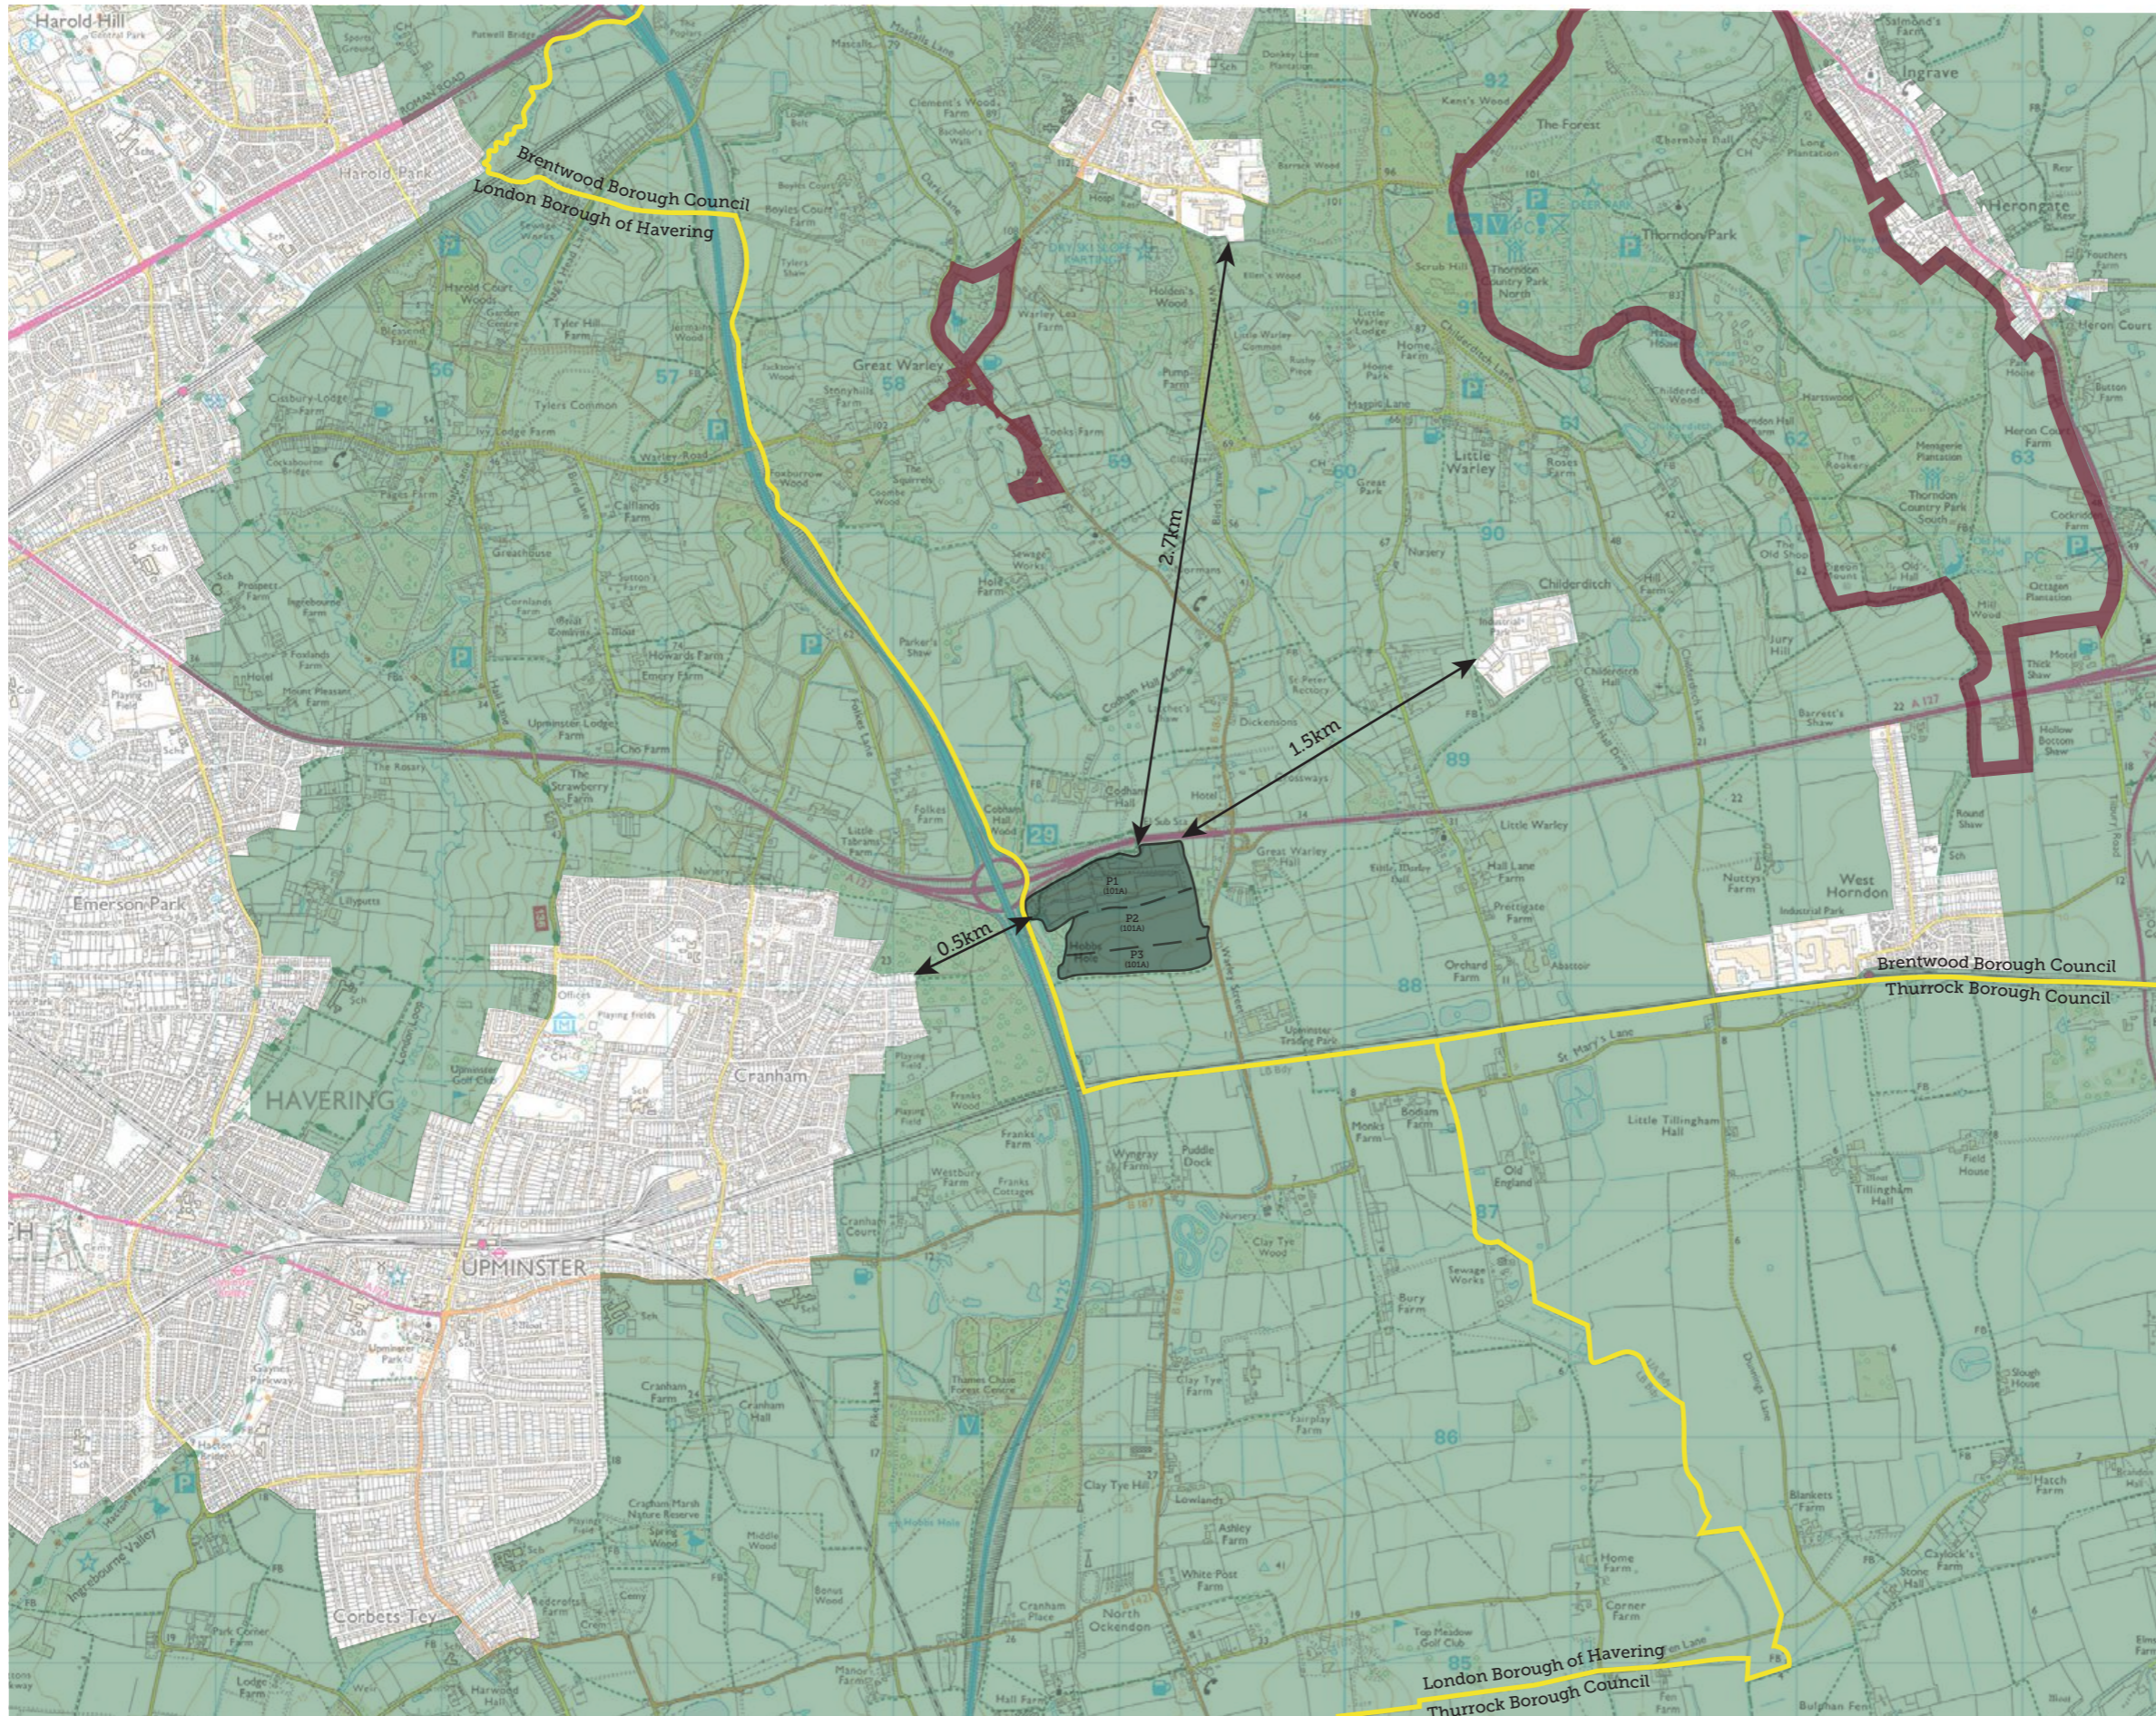
---

FIGURE 1: GREEN BELT CONTEXT


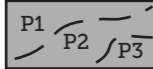



FIGURE 2: ASSESSMENT PARCELS

FIGURE 3: PHOTO LOCATION PLAN – GREEN BELT REVIEW

FIGURE 4: PHOTOGRAPHIC SHEETS – GREEN BELT REVIEW (5 SHEETS)



**Key:**

-  Site Boundary
-  Parcel Boundaries
-  Authority Boundaries
-  Conservation Areas
-  Metropolitan Green Belt

Project: Brentwood Enterprise Park


Client: St. Modwen and

S & J Padfield and Partners


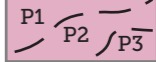


Date: March 2018

Scale: NTS @ A3

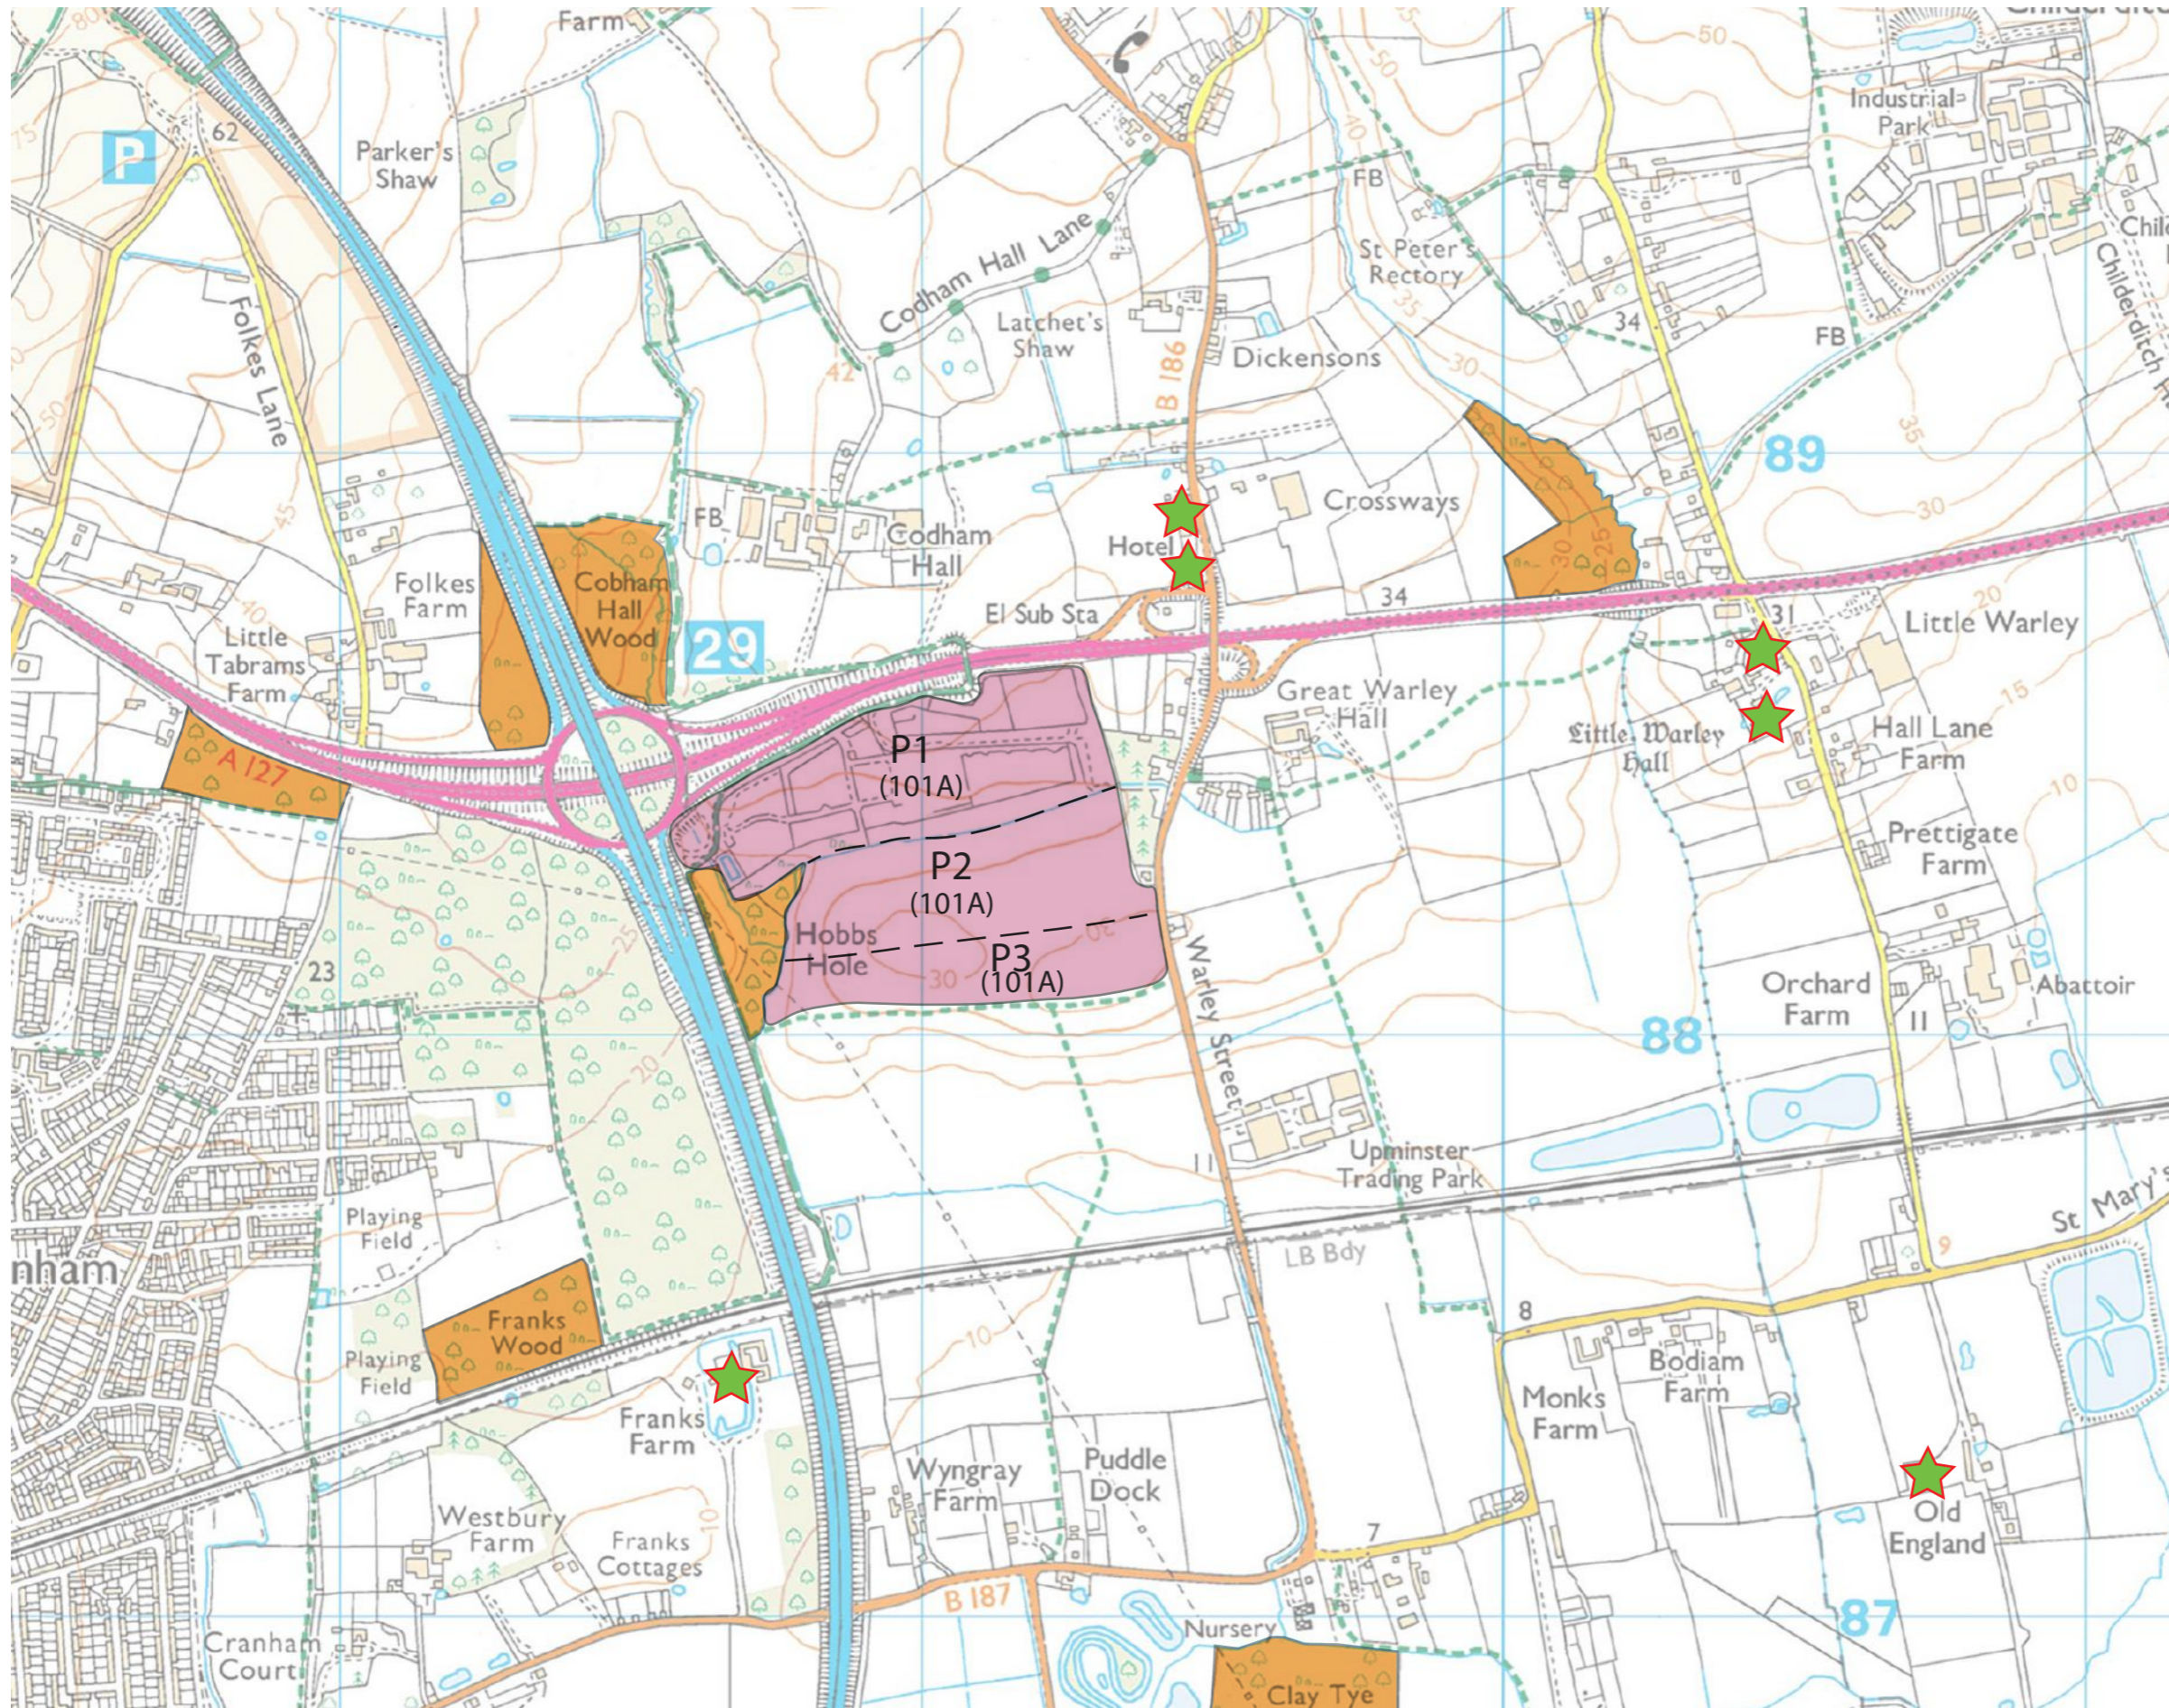Status: FINAL



**Key:**

-  Site Boundary
-  Parcel Boundaries
-  Significant Woodland
-  Listed Buildings

Project: Brentwood Enterprise Park

Client: St. Modwen and


S & J Padfield and Partners

Date: March 2018



Scale: NTS (see scale bar @ A3)

Status: FINAL

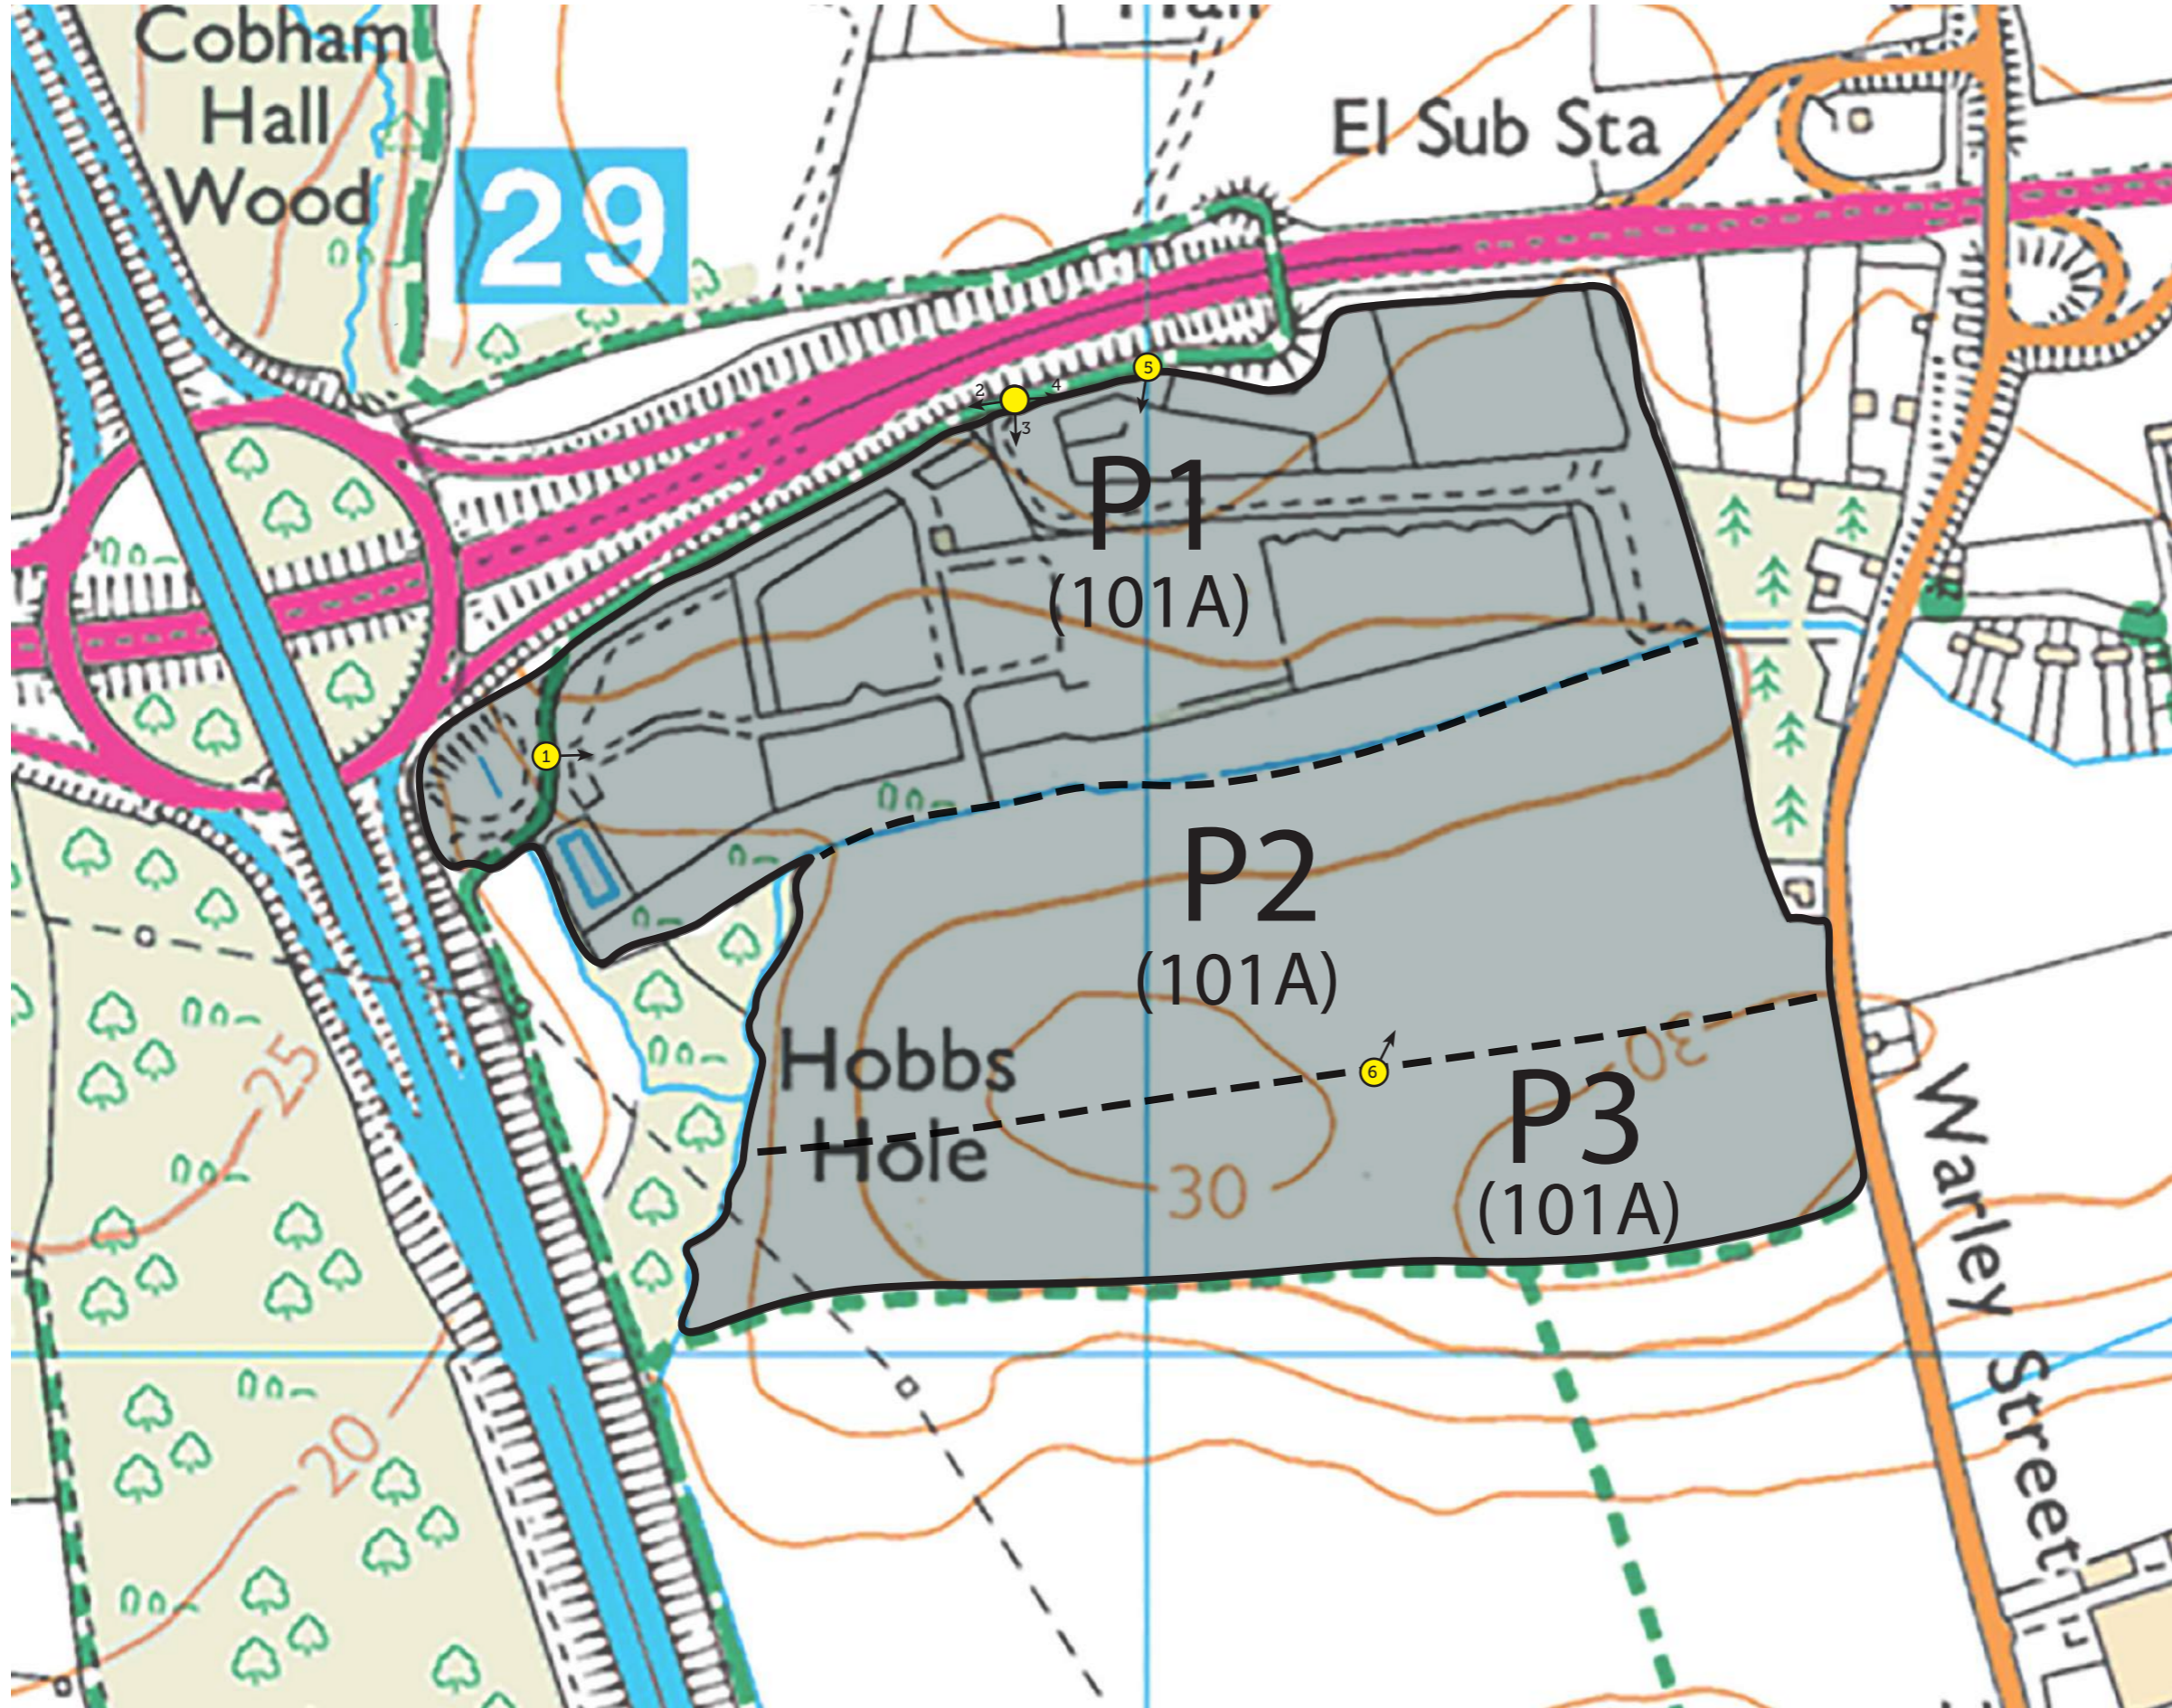



**Key:**

-  Parcel Boundaries
-  Photo Location

Project: Brentwood Enterprise Park  
 Client: St. Modwen and  
 S & J Padfield and Partners  
 Date: March 2018  
 Scale: NTS @ A3  
 Status: FINAL





Photo Location 1: View looking east across the parcels from the existing access road in north western area of P1



Photo Location 2: View looking west from public bridleway 272\_183 within P1



Photo Location 3: View looking south across the parcels from public bridleway 272\_183 within P1



Photo Location 4: View looking east from public bridleway 272\_183 within P1



Photo Location 5: View looking south across the parcels from public bridleway 272\_183 within P1



Photo Location 6: View looking north east from boundary of P2 and P3



**Stansted:**  
Unit 1, The Exchange,  
9 Station Road,  
Stansted, CM24 8BE

t +44 (0)1279 647044  
e [office@lizlake.com](mailto:office@lizlake.com)  
[www.lizlake.com](http://www.lizlake.com)

**Bristol:**  
1 Host Street,  
Bristol, BS1 5BU

t +44 (0)117 927 1786  
e [office@lizlake.com](mailto:office@lizlake.com)  
[www.lizlake.com](http://www.lizlake.com)

**Nottingham:**  
Suite 201,  
20 Fletcher Gate,  
Nottingham NG1 2FZ

t +44 (0)115 784 3566  
e [office@lizlake.com](mailto:office@lizlake.com)  
[www.lizlake.com](http://www.lizlake.com)

**LIZ LAKE**  
**ASSOCIATES**  
**LANDSCAPE ARCHITECTS**

- Landscape Design
- Urban Design
- Residential
- Public Realm
- Masterplanning
- Landscape Planning
- Heritage Landscapes
- Gardens and Estates
- Restoration and Conversion
- Places of Worship
- Expert Witness
- Hospitality
- Education
- Retail / Office
- Community
- Ecology
- Arboriculture
- 3D / Graphic Design