

SALMONDS GROVE, INGRAVE

RESIDENTIAL SCHEME: 22NO. RESIDENTIAL DWELLINGS.


SCALE BAR 1:500



GENERAL NOTES:

THE COPYRIGHT IN ALL DESIGNS, DRAWINGS, SCHEDULES, SPECIFICATIONS AND ANY OTHER DOCUMENTATION PREPARED BY DAVID PLANT ARCHITECTURE LTD IN RELATION TO THIS PROJECT SHALL REMAIN THE PROPERTY OF DAVID PLANT ARCHITECTURE LTD AND MUST NOT BE REISSUED, LOANED OR COPIED WITHOUT PRIOR WRITTEN CONSENT.

THIS DRAWING IS TO BE READ IN CONJUNCTION WITH ALL ARCHITECT'S DRAWINGS, SCHEDULES AND SPECIFICATIONS, AND ALL RELEVANT CONSULTANTS AND / OR SPECIALIST'S INFORMATION RELATING TO THE PROJECT. REFER ALL DISCREPANCIES TO DAVID PLANT ARCHITECTURE LTD.

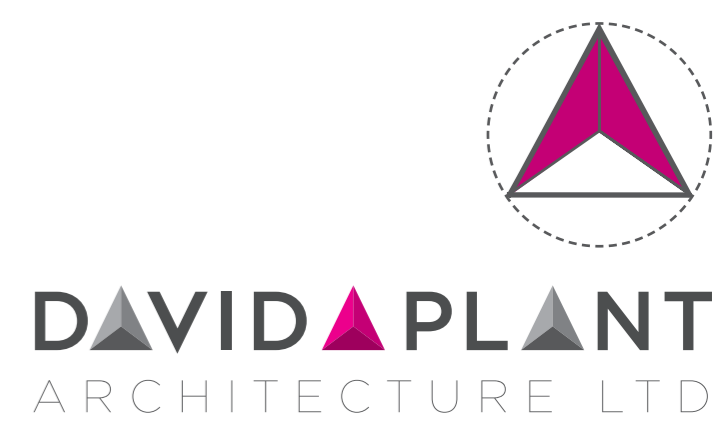

PROJECT
RESIDENTIAL DEVELOPMENT
DRAWING
AS PROPOSED
SCHEME DESIGN PLAN
CLIENT
AREBRAY Ltd.
ADDRESS
SALMONDS GROVE
BRENTWOOD
ESSEX
CM13 3RS

DATE: 22.02.2018 SCALE: 1:500 @ A1 DRAWN: RM CHECK: RM

PROJECT NO. 352.100.05 DWG NO. REVISION.

ISSUE STATUS
SCHEME

e studio@daparchitecture.co.uk t (0844) 854 9007
www.daparchitecture.co.uk
LONDON BIRMINGHAM ESSEX