

BRENTWOOD BOROUGH COUNCIL
YOUR REF SGO
CONSULTATION

13.7-15

DEAR SIR OR MADAM,

WE WOULD LIKE TO SUBMIT
OUR SITE FOR DEVELOPMENT AS PART OF THE
LOCAL PLAN PROCESS.

OUR CONTACT DETAILS

MR & MRS HEWLETT

PHONE

MOBILE

SITE MAP ENCLOSED
EHS METALS ALSO 141-139-147-149 TELEX EX
IT IS USED AS SCRAP YARD ALSO PROPERTYS
AND ABOVE FOR HOUSING.

YOURS SINCERELY

er Bed

Scrap Yard

Tank

Tel Ex

149

147


141

137

133

127

TCB

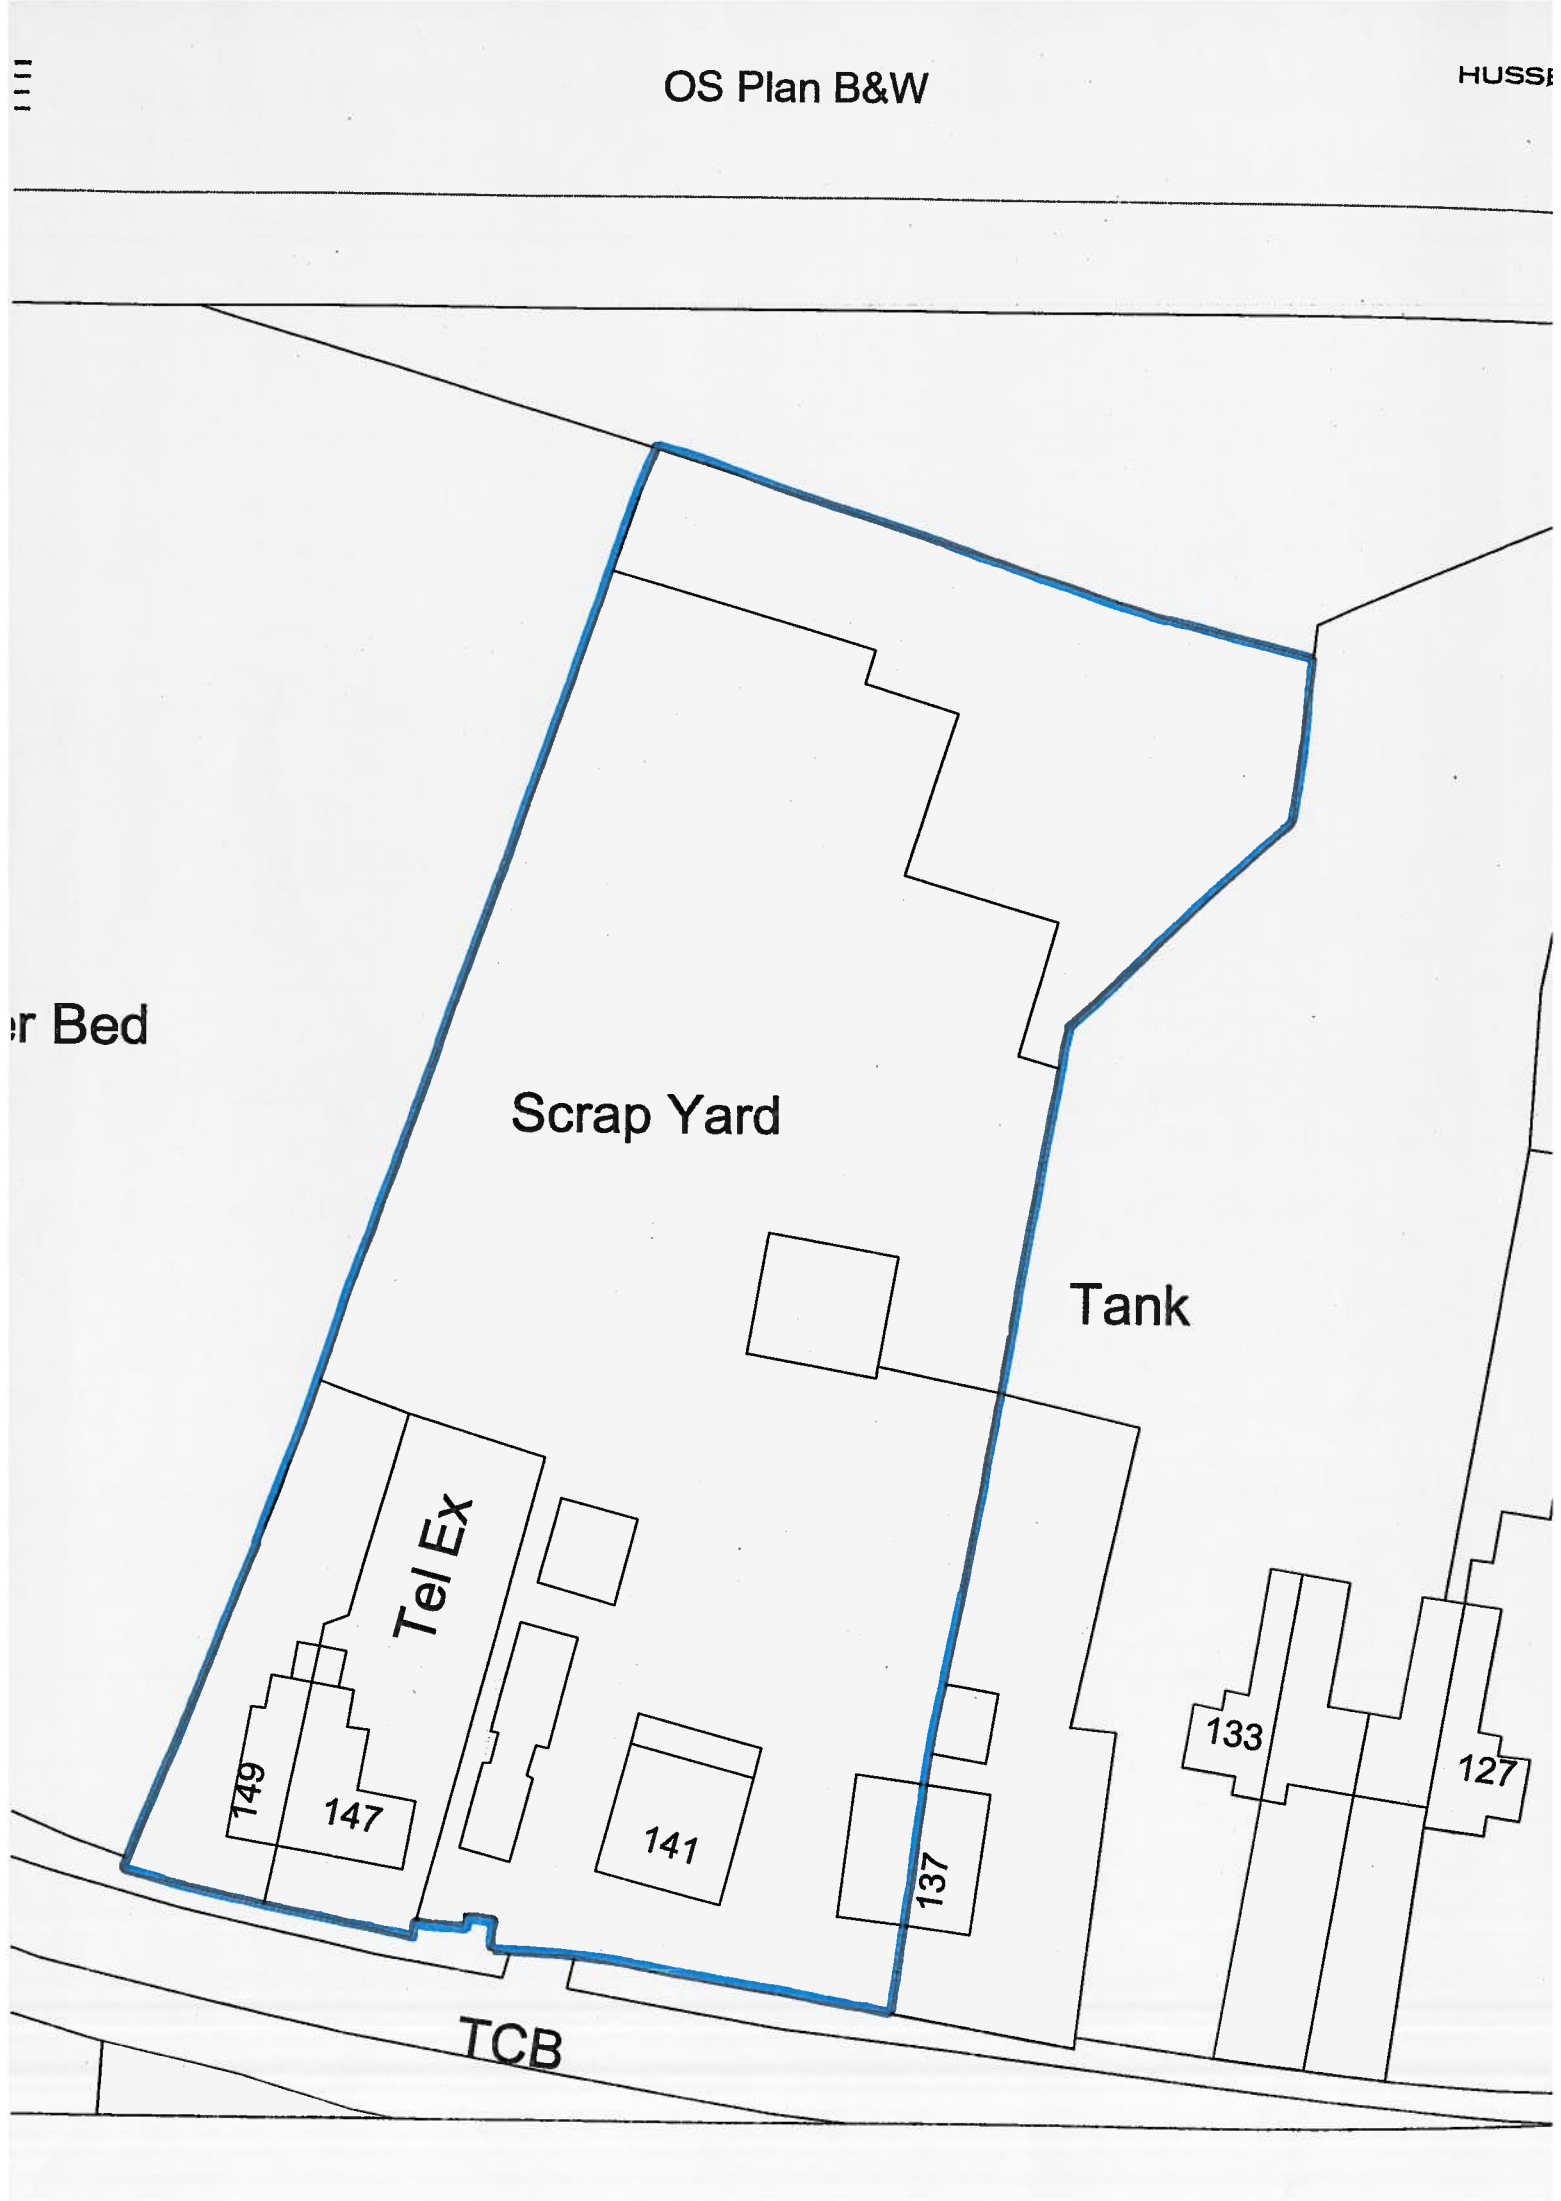

BRENTWOOD BOROUGH COUNCIL
YOUR REF SGO
CONSULTATION

13-2-15

Dear Sir or Madam,

We would like to submit
our Site for development as part as
part of the local planning process

OUR CONTACT DETAILS

MR & MRS HEWLETT

PHONE NO
MOBILE

SITE MAP ENCLOSED

LAND REAR OF 109 ROMAN ROAD MOUNTNESSING CM15-0UI
FOR HOUSING.

Yours SINCERELY

TQ 6397

SECTION A

Scale
1/1250 Enlarged from 1/2500

DISTRICT BRENTWOOD

© Crown copyright 1987

MOUNTNESSING

The boundaries shown by dotted lines have been plotted from the transfer plan. The title plan may be updated from later survey information.

