



Masterplan and Feasibility Study

Residential and Employment Development at:

Chitral
Swallows Cross
Wyatts Green Road
Brentwood
Essex

For Robert Mulholland & Company Ltd.

17th February 2015

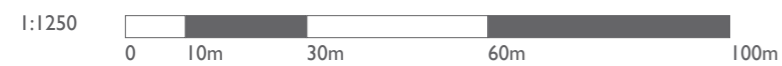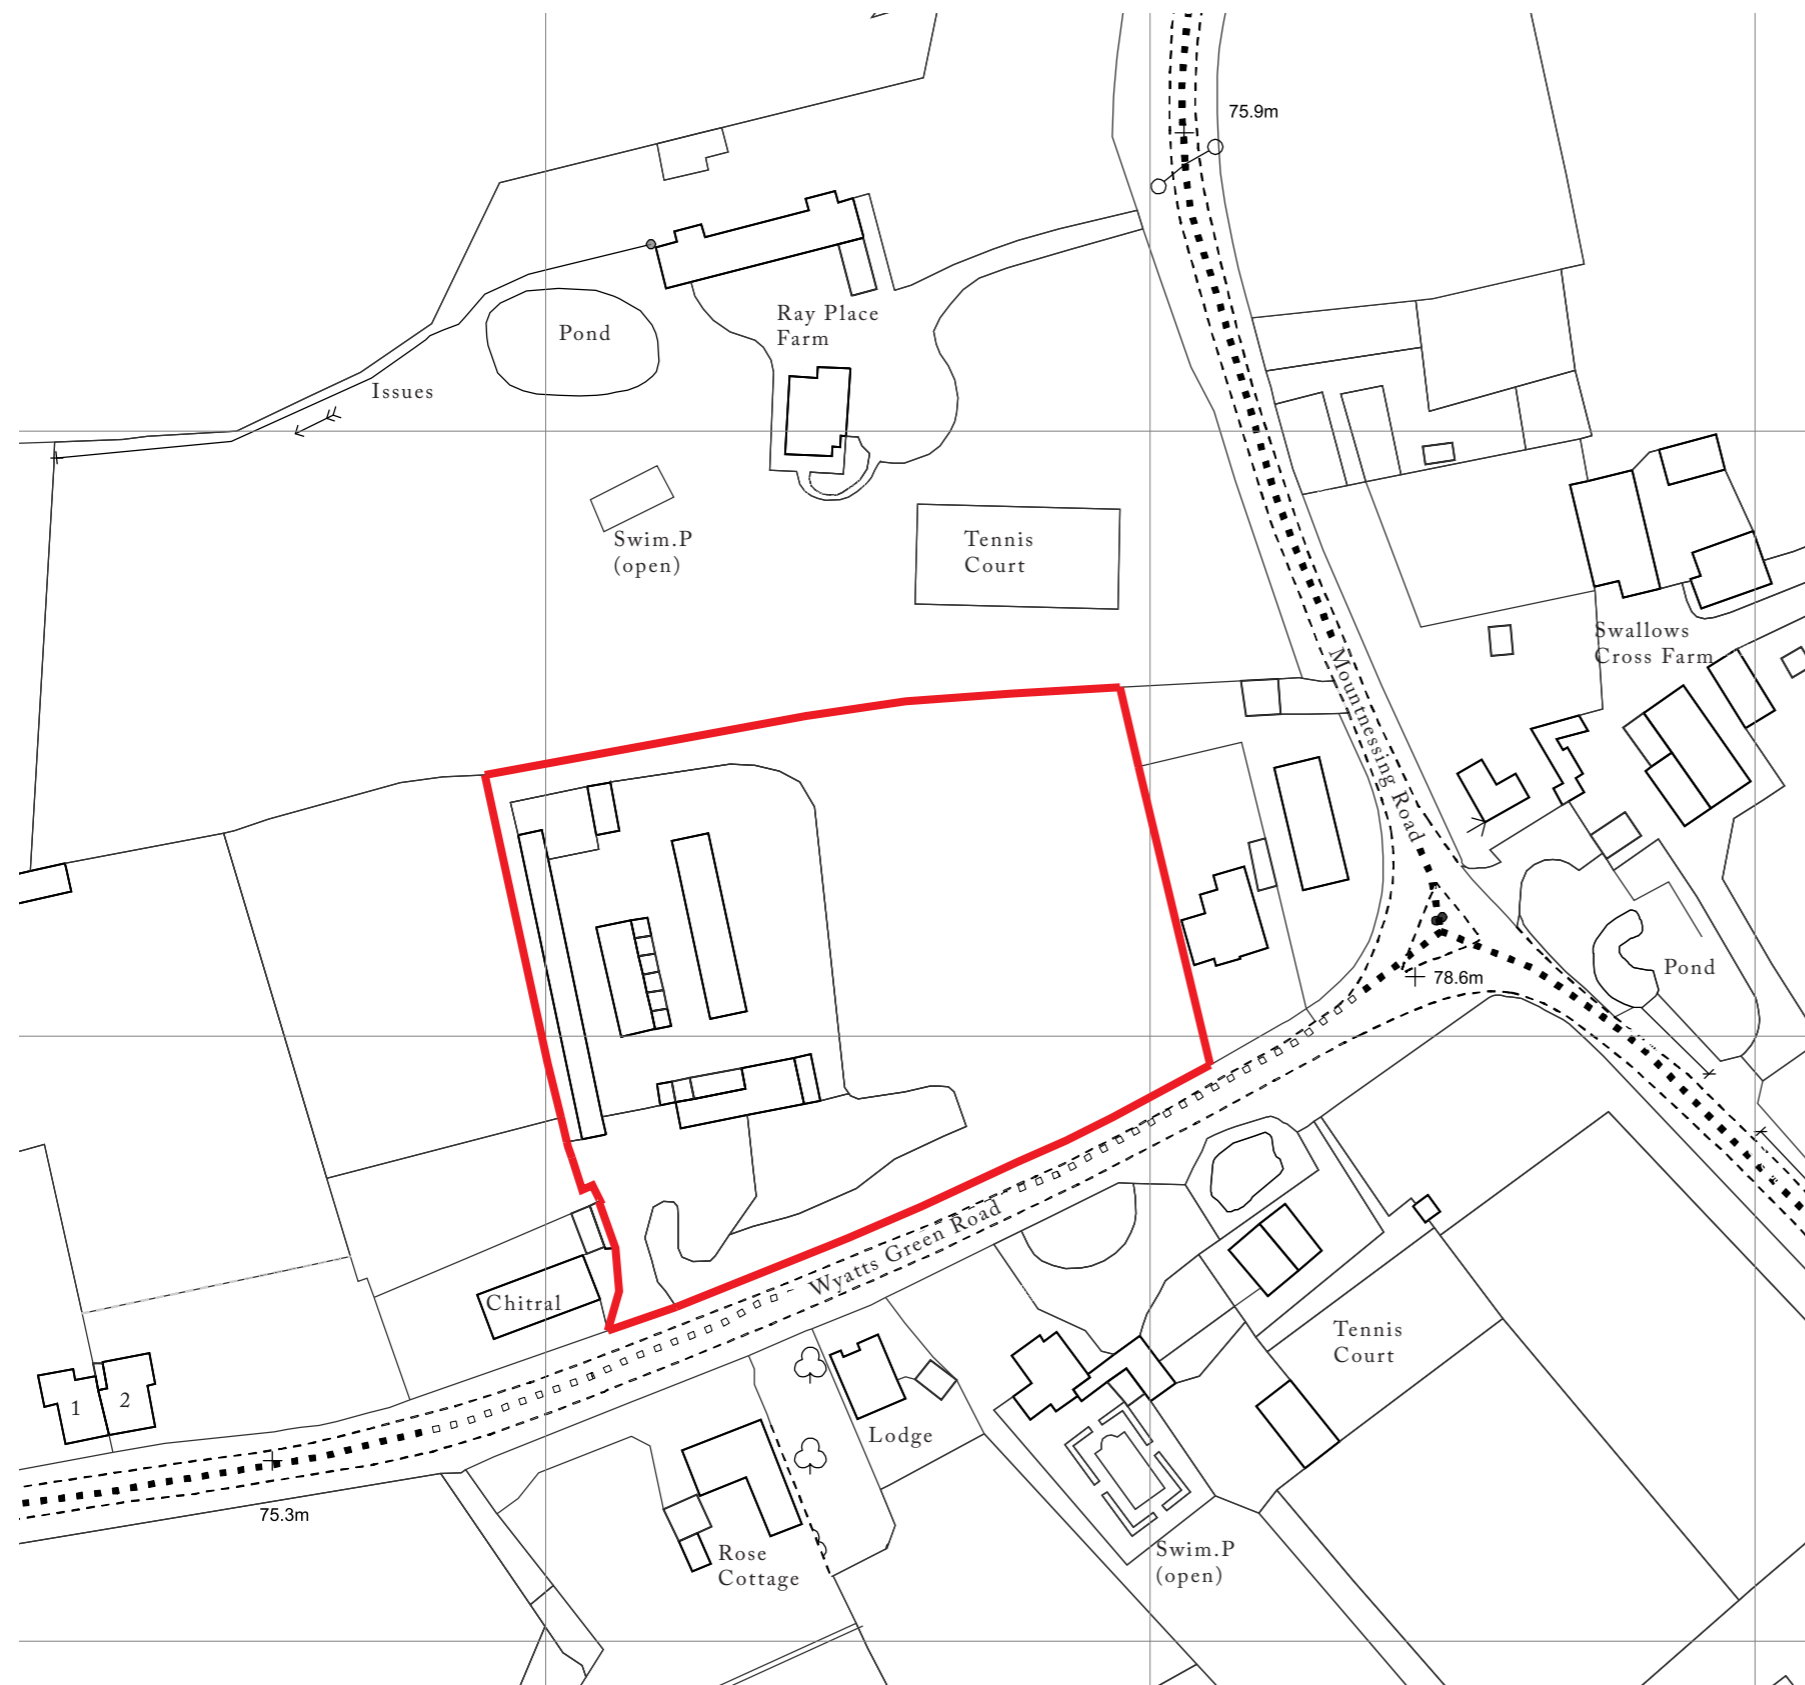

1:1250 Location Plan showing proposed development site edged red

**Hoare,
Ridge &
Morris**

Architects
.....

DO NOT SCALE FROM THIS DRAWING EXCEPT FOR PLANNING PURPOSES. ANY DISCREPANCIES ARE TO BE REPORTED TO THE ARCHITECT. THE CONTRACTOR IS TO CHECK ALL BUILDING AND SITE DIMENSIONS PRIOR TO ORDERING MATERIALS OR CONSTRUCTION. THIS DRAWING IS TO BE READ IN CONJUNCTION WITH ENGINEERS' AND OTHER SPECIALISTS' DRAWINGS. COPYRIGHT REMAINS WITH THE ARCHITECT.

REVISIONS

final issue 13 Feb 15
Rev A 16 Feb 2015 minor revs.



**Hoare,
Ridge &
Morris**

Architects

PROJECT *Ortival
Swallows Cross, Brentwood*


DRAWING TITLE
Sketch Masterplan

SCALE 1:500

STATUS Preliminary

DRAWING NO. 133-SK01A



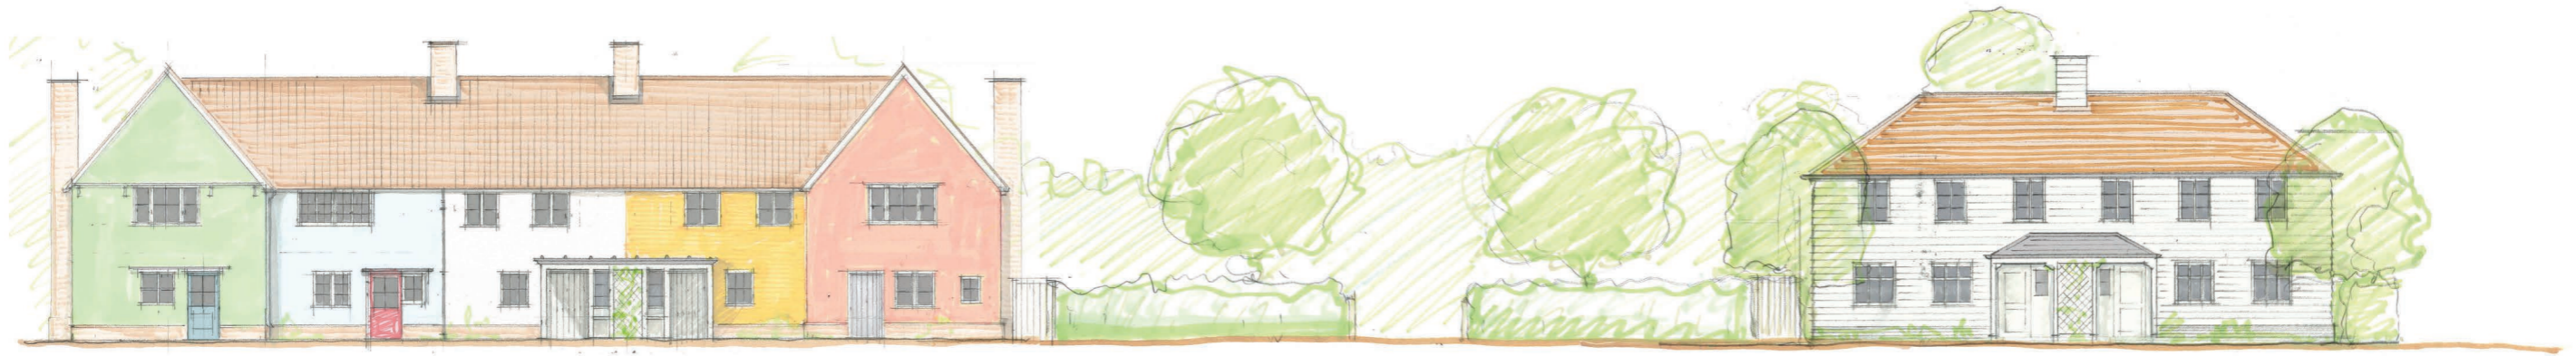

Sketch proposal looking North



Sketch proposal looking East

DO NOT SCALE FROM THIS DRAWING EXCEPT FOR PLANNING PURPOSES. ANY DISCREPANCIES ARE TO BE REPORTED TO THE ARCHITECT. THE CONTRACTOR IS TO CHECK ALL BUILDING AND SITE DIMENSIONS PRIOR TO ORDERING MATERIALS OR CONSTRUCTION. THIS DRAWING IS TO BE READ IN CONJUNCTION WITH ENGINEERS' AND OTHER SPECIALISTS' DRAWINGS. COPYRIGHT REMAINS WITH THE ARCHITECT.

REVISIONS

- 17/02/15 First issue

**Hoare,
Ridge &
Morris**
Architects

PROJECT Chitral
Swallow's Cross
Brentwood

DRAWING TITLE Preliminary Character Elevations

SCALE 1:200 at A3

STATUS Preliminary

DRAWING NO. **133.SK02**



DO NOT SCALE FROM THIS DRAWING EXCEPT FOR PLANNING PURPOSES. ANY DISCREPANCIES ARE TO BE REPORTED TO THE ARCHITECT. THE CONTRACTOR IS TO CHECK ALL BUILDING AND SITE DIMENSIONS PRIOR TO ORDERING MATERIALS OR CONSTRUCTION. THIS DRAWING IS TO BE READ IN CONJUNCTION WITH ENGINEERS' AND OTHER SPECIALISTS' DRAWINGS. COPYRIGHT REMAINS WITH THE ARCHITECT.



Sketch view looking North
within potential development



Sketch view looking East showing public view
of potential development

REVISIONS

17/02/15

Preliminary



Sketch view looking East at entrance to
potential development

Hoare, Ridge & Morris

Architects

PROJECT	Chitral, Swallows Cross, Brentwood
DRAWING TITLE	Preliminary Sketch Views
SCALE	NTS
STATUS	Preliminary
DRAWING NO.	133. SK03

