

| | | |
|---|--------------------------|--|
|  | Scale : 1 : 1 2 5 0 | |
| | Date : Feb 2 | |
| | Status : Prelim | |
| | Dwg No : 2 0 1 4 - 4 4 4 | |
| Rev : <table border="1"><tr><td> </td></tr></table> | | |
| | | |
| Client : Go Hon | | |
| Project : Bushca Ingate | | |
| Drawing : Locatio | | |
| <small>© THIS DRAWING IS THE COPYRIGHT OF GO PLANNING LTD. It shall not be in any way used or reproduced without their prior written consent. All dimensions are to be checked on site or in the workshop prior to commencing any work. Work only to figured dimensions. Any discrepancies are to be reported to the Architect.</small> | | |



No. 128 Proposed Site For Redevelopment (130 dwellings)

- Site Boundary
- ~ Railway Noise (G)
- ~ A12 / Slip Road
- Access (See Access)
- ~ Gradient
- X Steep Exposed Earth
- .- Potential Linkage
- ||||| Noise from Local
- 🌳 Existing Landscape



| | | |
|--|------------------|--|
| | Scale: 1 : 1250 | |
| | Date: Feb 2 | |
| | Status: Prelim | |
| | Dwg No: 2014-444 | |
| Rev: <table border="1"><tr><td> </td></tr></table> | | |
| | | |


Client: Go Home
 Project: Bushca Ingate

Drawing: Constraints / Options

© THIS DRAWING IS THE COPYRIGHT OF GO PLANNING LTD. It shall not be in any way used or reproduced without their prior written consent. All dimensions are to be checked on site or in the workshop prior to commencing any work. Work only to figured dimensions. Any discrepancies are to be reported to the Architect.



Indicative

| | |
|---|--------------------------|
|  | Scale : 1 : 2 0 0 |
| | Date : J a n 2 |
| | Status : P r e l i m |
| | Dwg No : 2 0 1 4 - 4 4 4 |
| | Rev : - |
| Client : G o H o n | |
| Project : B u s h c a I n g a t e s | |
| Drawing : I n d i c a t i v e | |
| <small>© THIS DRAWING IS THE COPYRIGHT OF GO PLANNING LTD. It shall not be in any way used or reproduced without their prior written consent. All dimensions are to be checked on site or in the workshop prior to commencing any work. Work only to figured dimensions. Any discrepancies are to be reported to the Architect.</small> | |



1.



2.



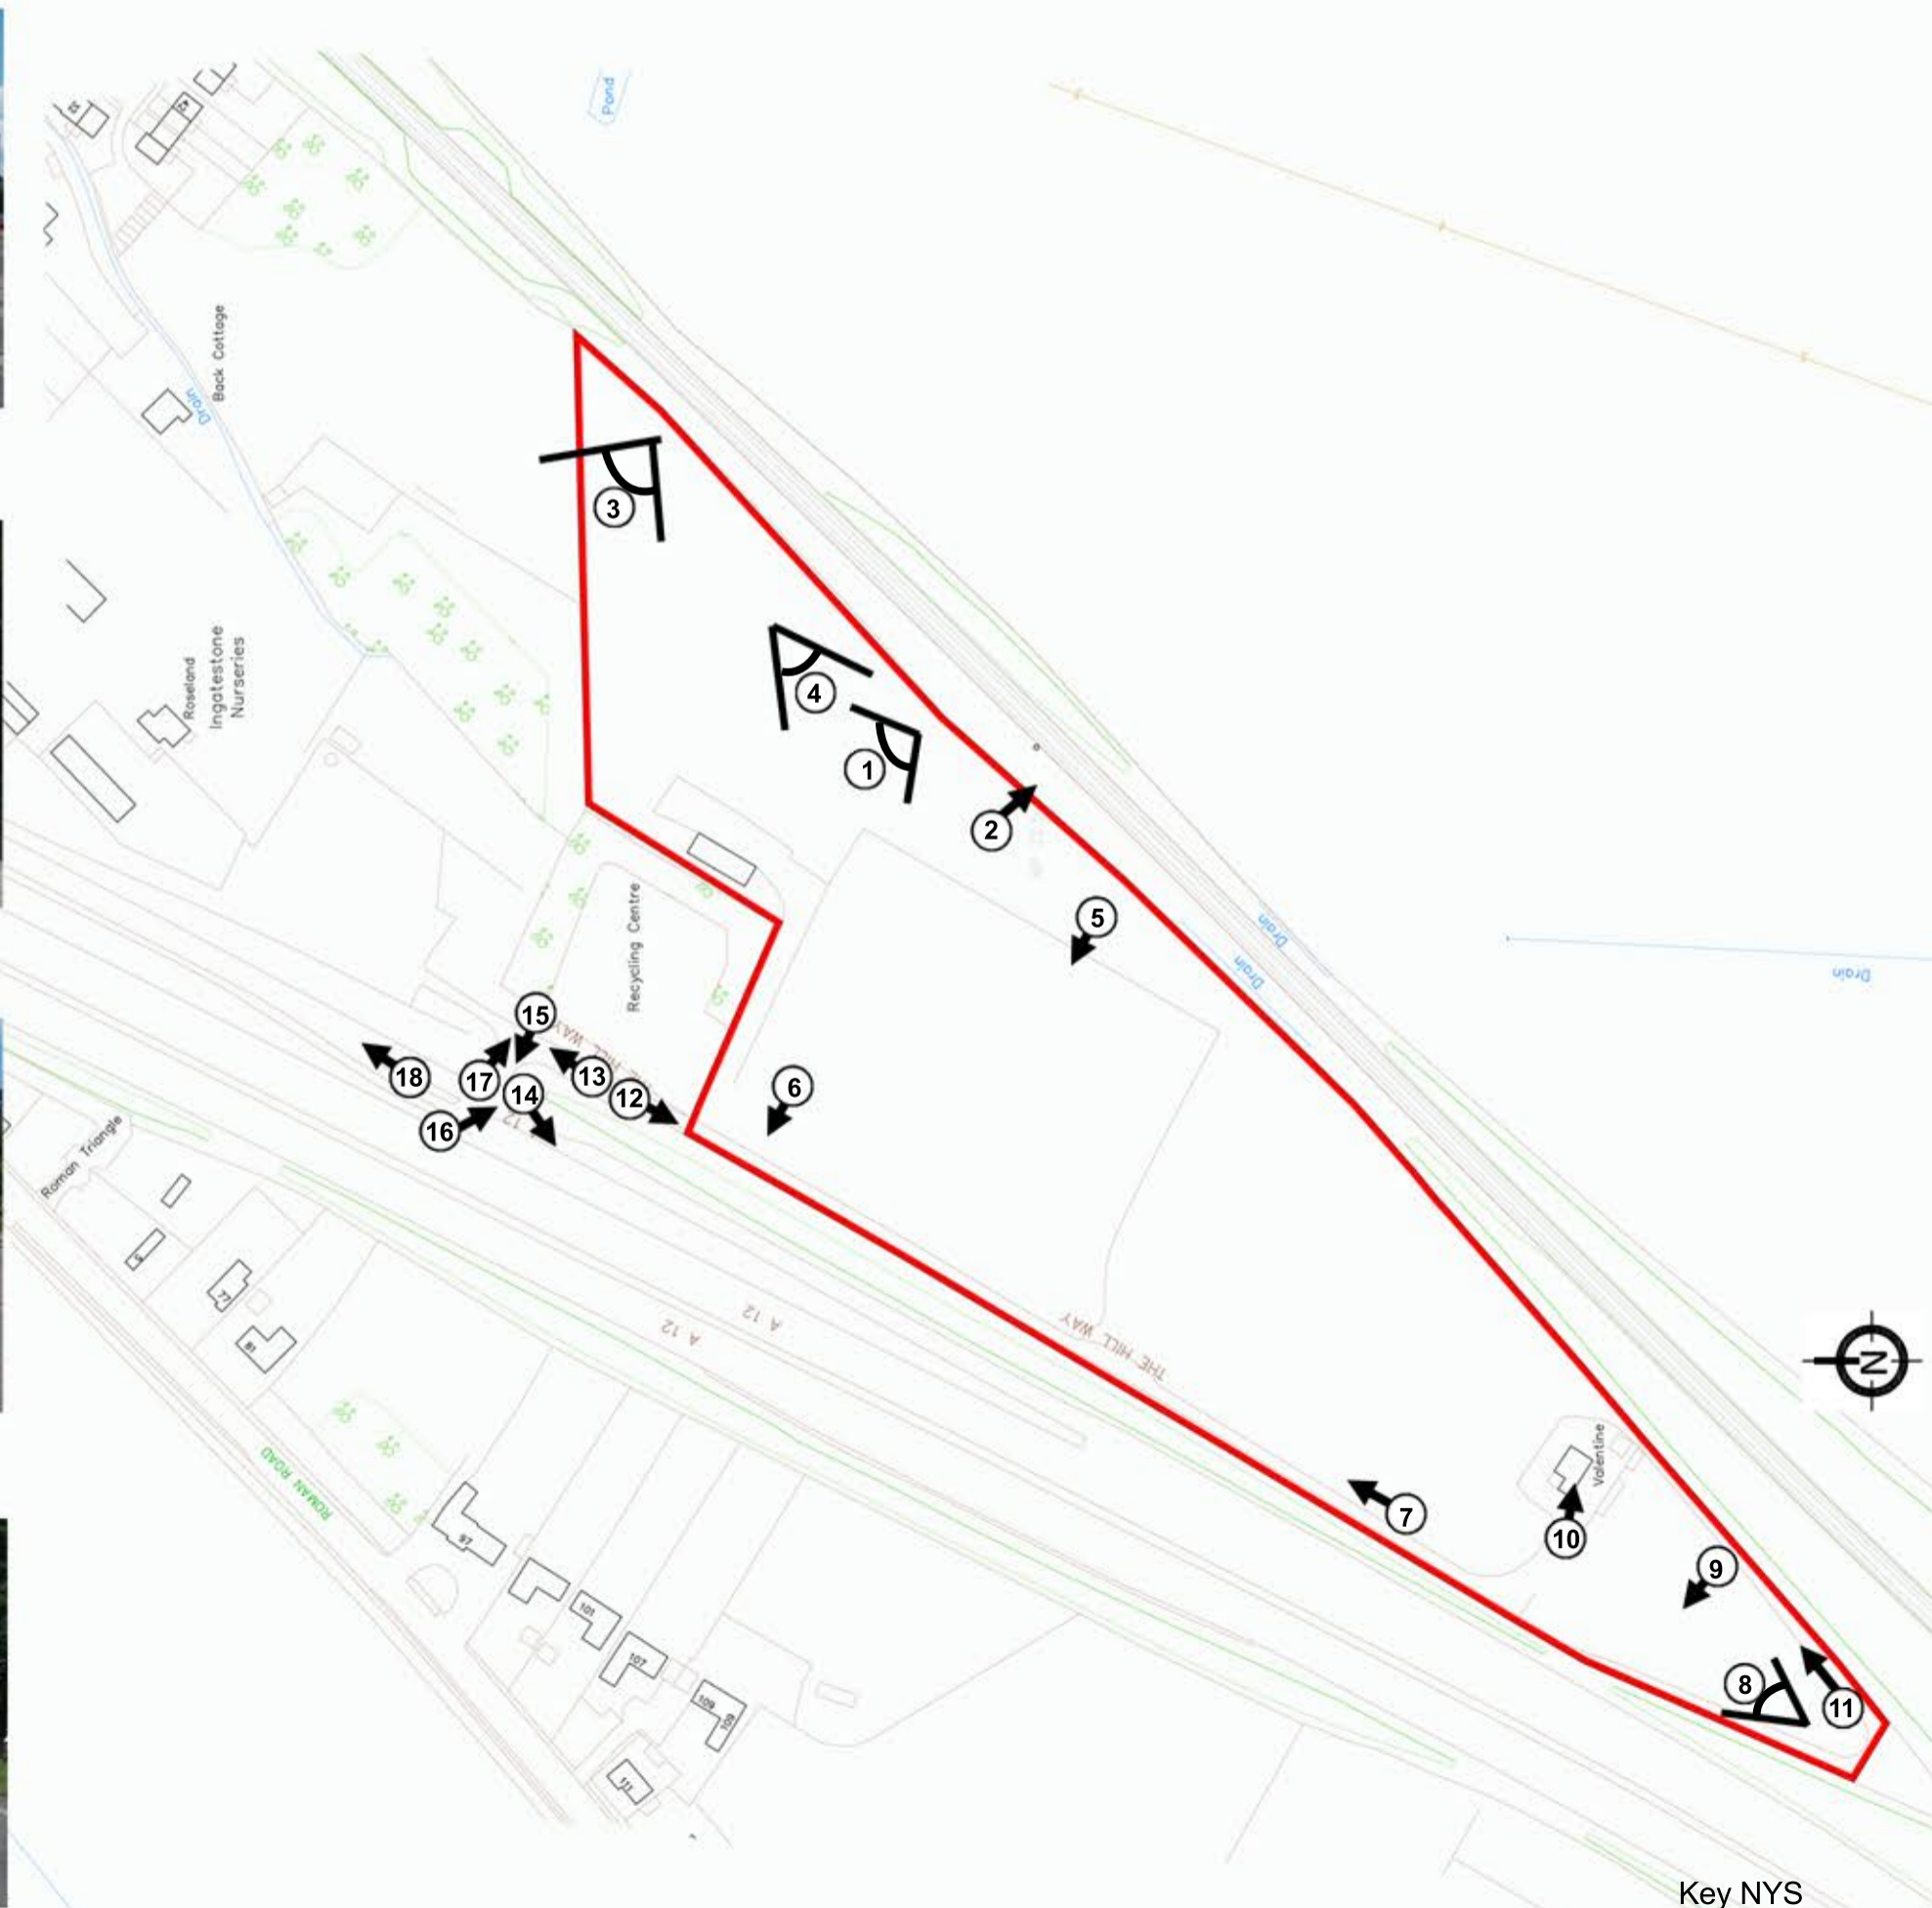


18.





-  Site Boundary
-  Existing Trees
-  Public Open Sp
-  Proposed Trees
-  Attenuation Po

| | |
|---|------------------|
|  | Scale: 1 : 1000 |
| | Date: Feb 2 |
| | Status: Prelim |
| | Dwg No: 2014-444 |
| Client: Go Home | |
| Project: Bushca Ingate | |
| Drawing: Scheme | |
| <small>© THIS DRAWING IS THE COPYRIGHT OF GO PLANNING LTD. It shall not be in any way used or reproduced without their prior written consent. All dimensions are to be checked on site or in the workshop prior to commencing any work. Work only to figured dimensions. Any discrepancies are to be reported to the Architect.</small> | |

