


Location Plan

Ref.

LAND AT RALEIGH ROAD HUTTON

MASTER

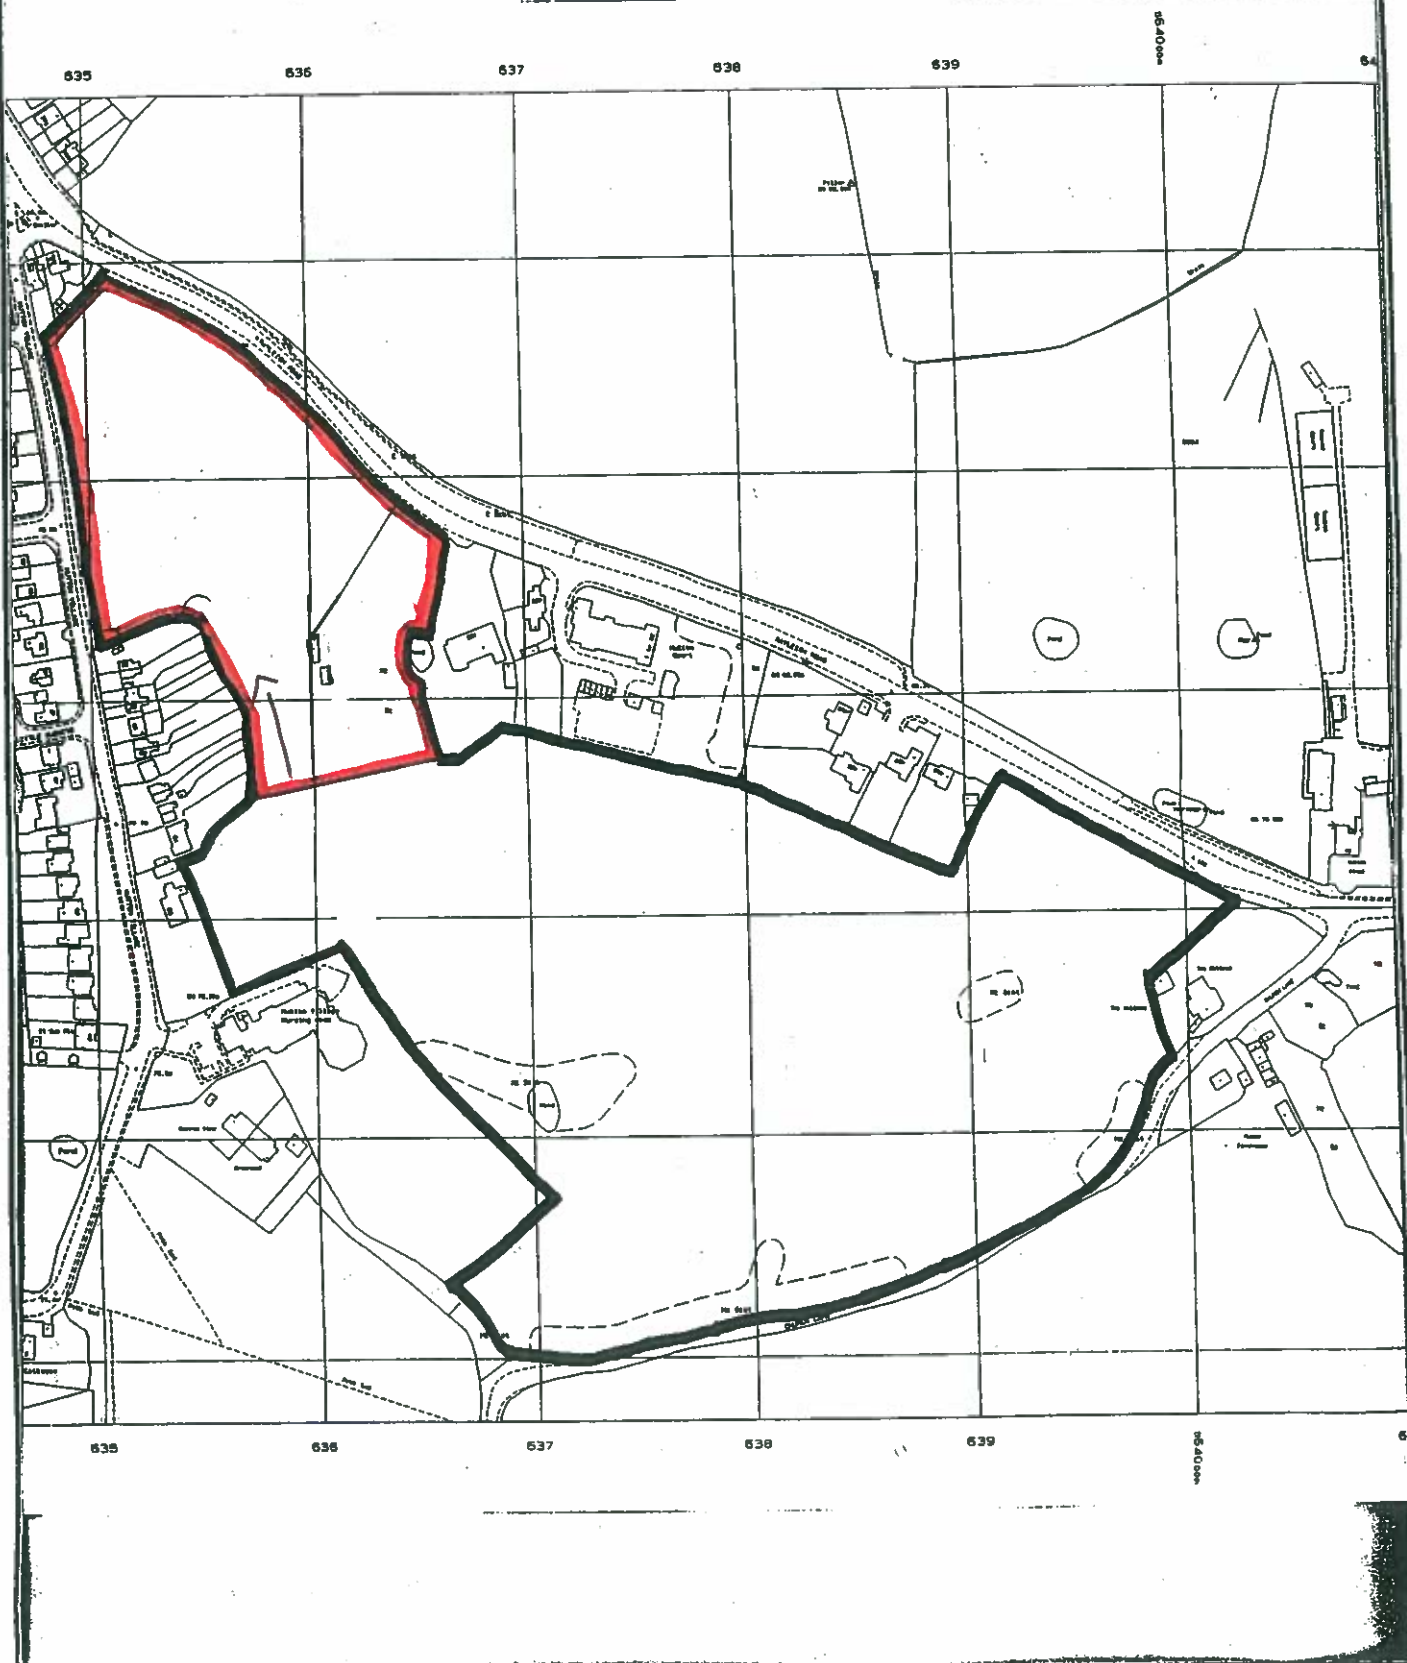

This plan is for identification purposes only.
its accuracy can in no way be guaranteed.

Reproduced from the Ordnance Survey Map
with permission of the Controller H.M.S.O.
Crown copyright reserved.
Licence No. E5758043

Scale:

Date:

STRUTT & PARKER

Coval Hall, Chelmsford, Essex, CM1 2QF
Tel: 01245 258201