


Client Name : Aedis Homes Limited			Smart Planning Ltd Old School House Rettendon Turnpike Battlesbridge Essex SS11 7QL +44(0) 870 013 6996 contact@smartplanning.co.uk www.smartplanning.co.uk	
Project Title : Wrightsbridge Farm, Weald Road, South Weald, Essex, CM14 5RD				
Drawing Name : Location Plan				
Scale : 1:2500 @ A4	Checked : LH	Status : Application	Rev : A	
Date : 27 Oct 2014	Plot Date : 13 Feb 15 12:05	Dwg No : 15.2812/M002		

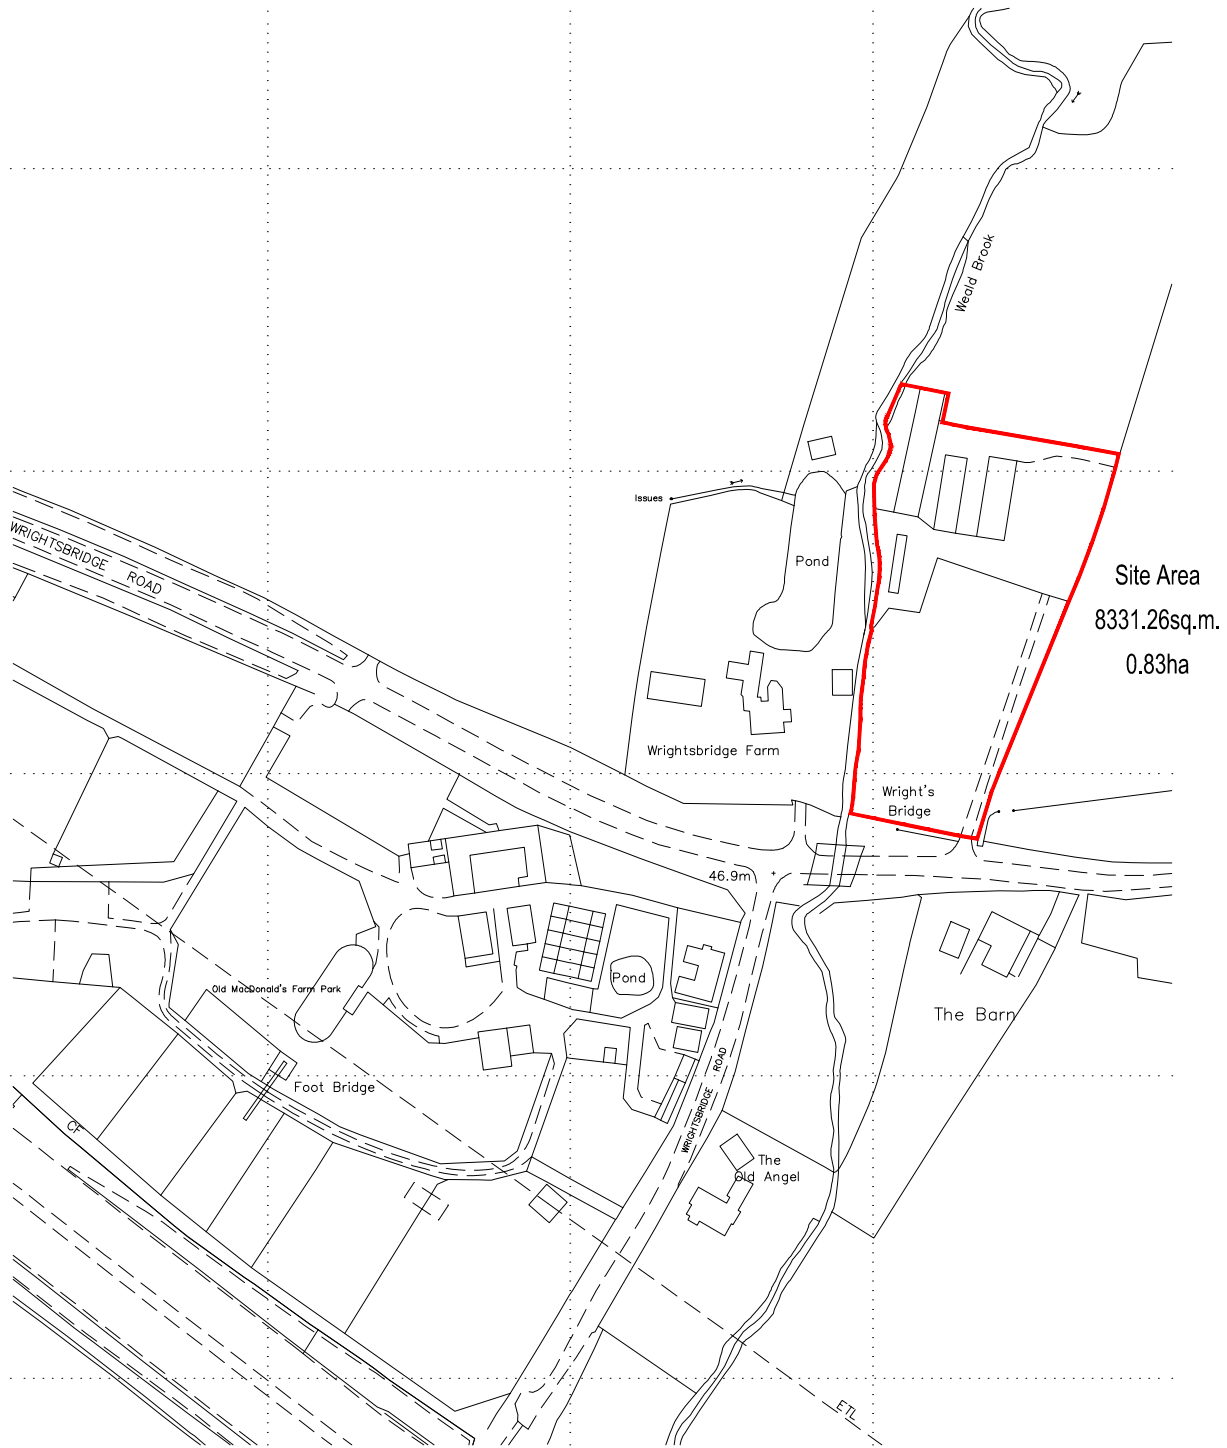

Ordnance Survey (c) Crown Copyright 2013. All rights reserved. Licence number 100020449

This plan shows the general position, not the exact line, of the boundaries. It may be subject to distortions in scale. Measurements scaled from this plan may not match measurements between the same points on the ground.

smartplanning 
Chartered Town Planners and Landscape Architects
Local Service - Nationwide

A	16.02.15	Adjustment to site address	JC
No.	Date	Amendment	Initials

© THIS DRAWING IS THE COPYRIGHT OF SMARTPLANNING. This document must not be reproduced in whole or in part without prior permission of Smartplanning Ltd. Registered in England No. 04369649. OS Licence Number 100042413