


Client Name : Aedis Homes Limited			Smart Planning Ltd Old School House Rettendon Turnpike Battlesbridge Essex SS11 7QL +44(0) 870 013 6996 contact@smartplanning.co.uk www.smartplanning.co.uk
Project Title : Wrightsbridge Farm, Weald Road, South Weald, Essex, CM14 5RD			
Drawing Name : Location Map			
Scale : 1:10000 @ A4	Checked : EG	Status : Application	
Date : 12 Feb 2015	Plot Date : 13 Feb 15 12:05	Dwg No : 15.2812/M001	

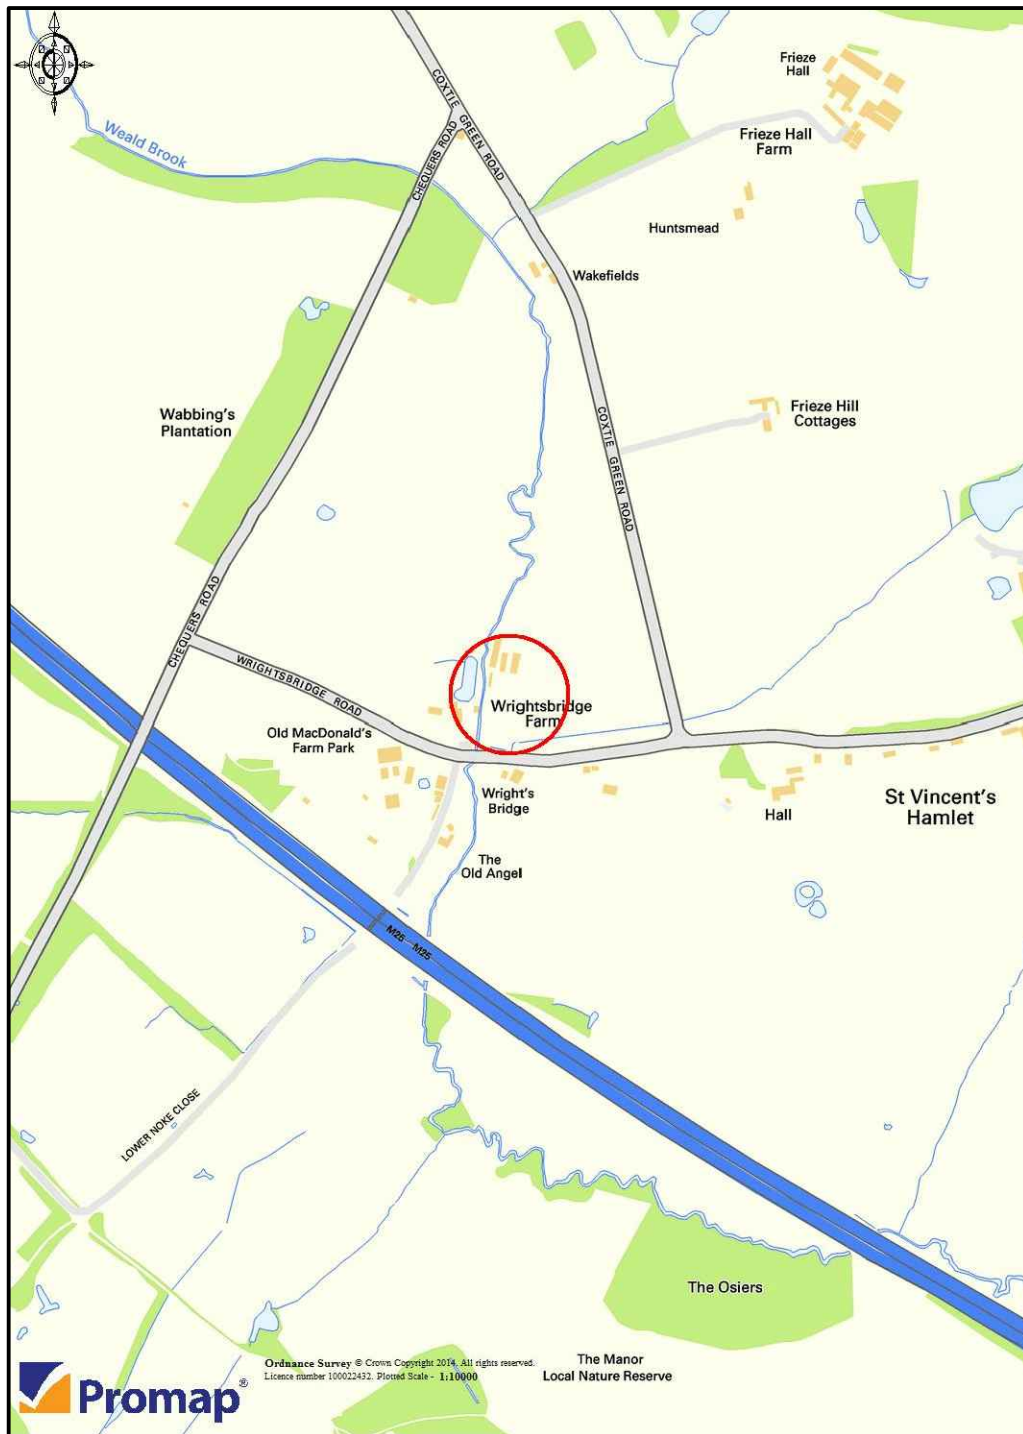

A	16.02.15	Adjustment to site address	JC
No.	Date	Amendment	Initials

smartplanning 
 Chartered Town Planners and Landscape Architects
 Local Service - Nationwide