



Client Name : Mr R Bartlett				Smart Planning Ltd Old School House Battlesbridge Essex SS11 7QL +44(0) 870 013 6996 contact@smartplanning.co.uk www.smartplanning.co.uk
Project Title : South Essex Golf Club, Herongate, Brentwood, Essex, CM13 3LW				
Drawing Name : Location Plan				
Scale : 1:2500 @ A3	Checked : LH	Status : Application	Rev : -	
Date : 17 Feb 2015	Plot Date : 17 Feb 15 10:51	Dwg No : 15.2839/M002		

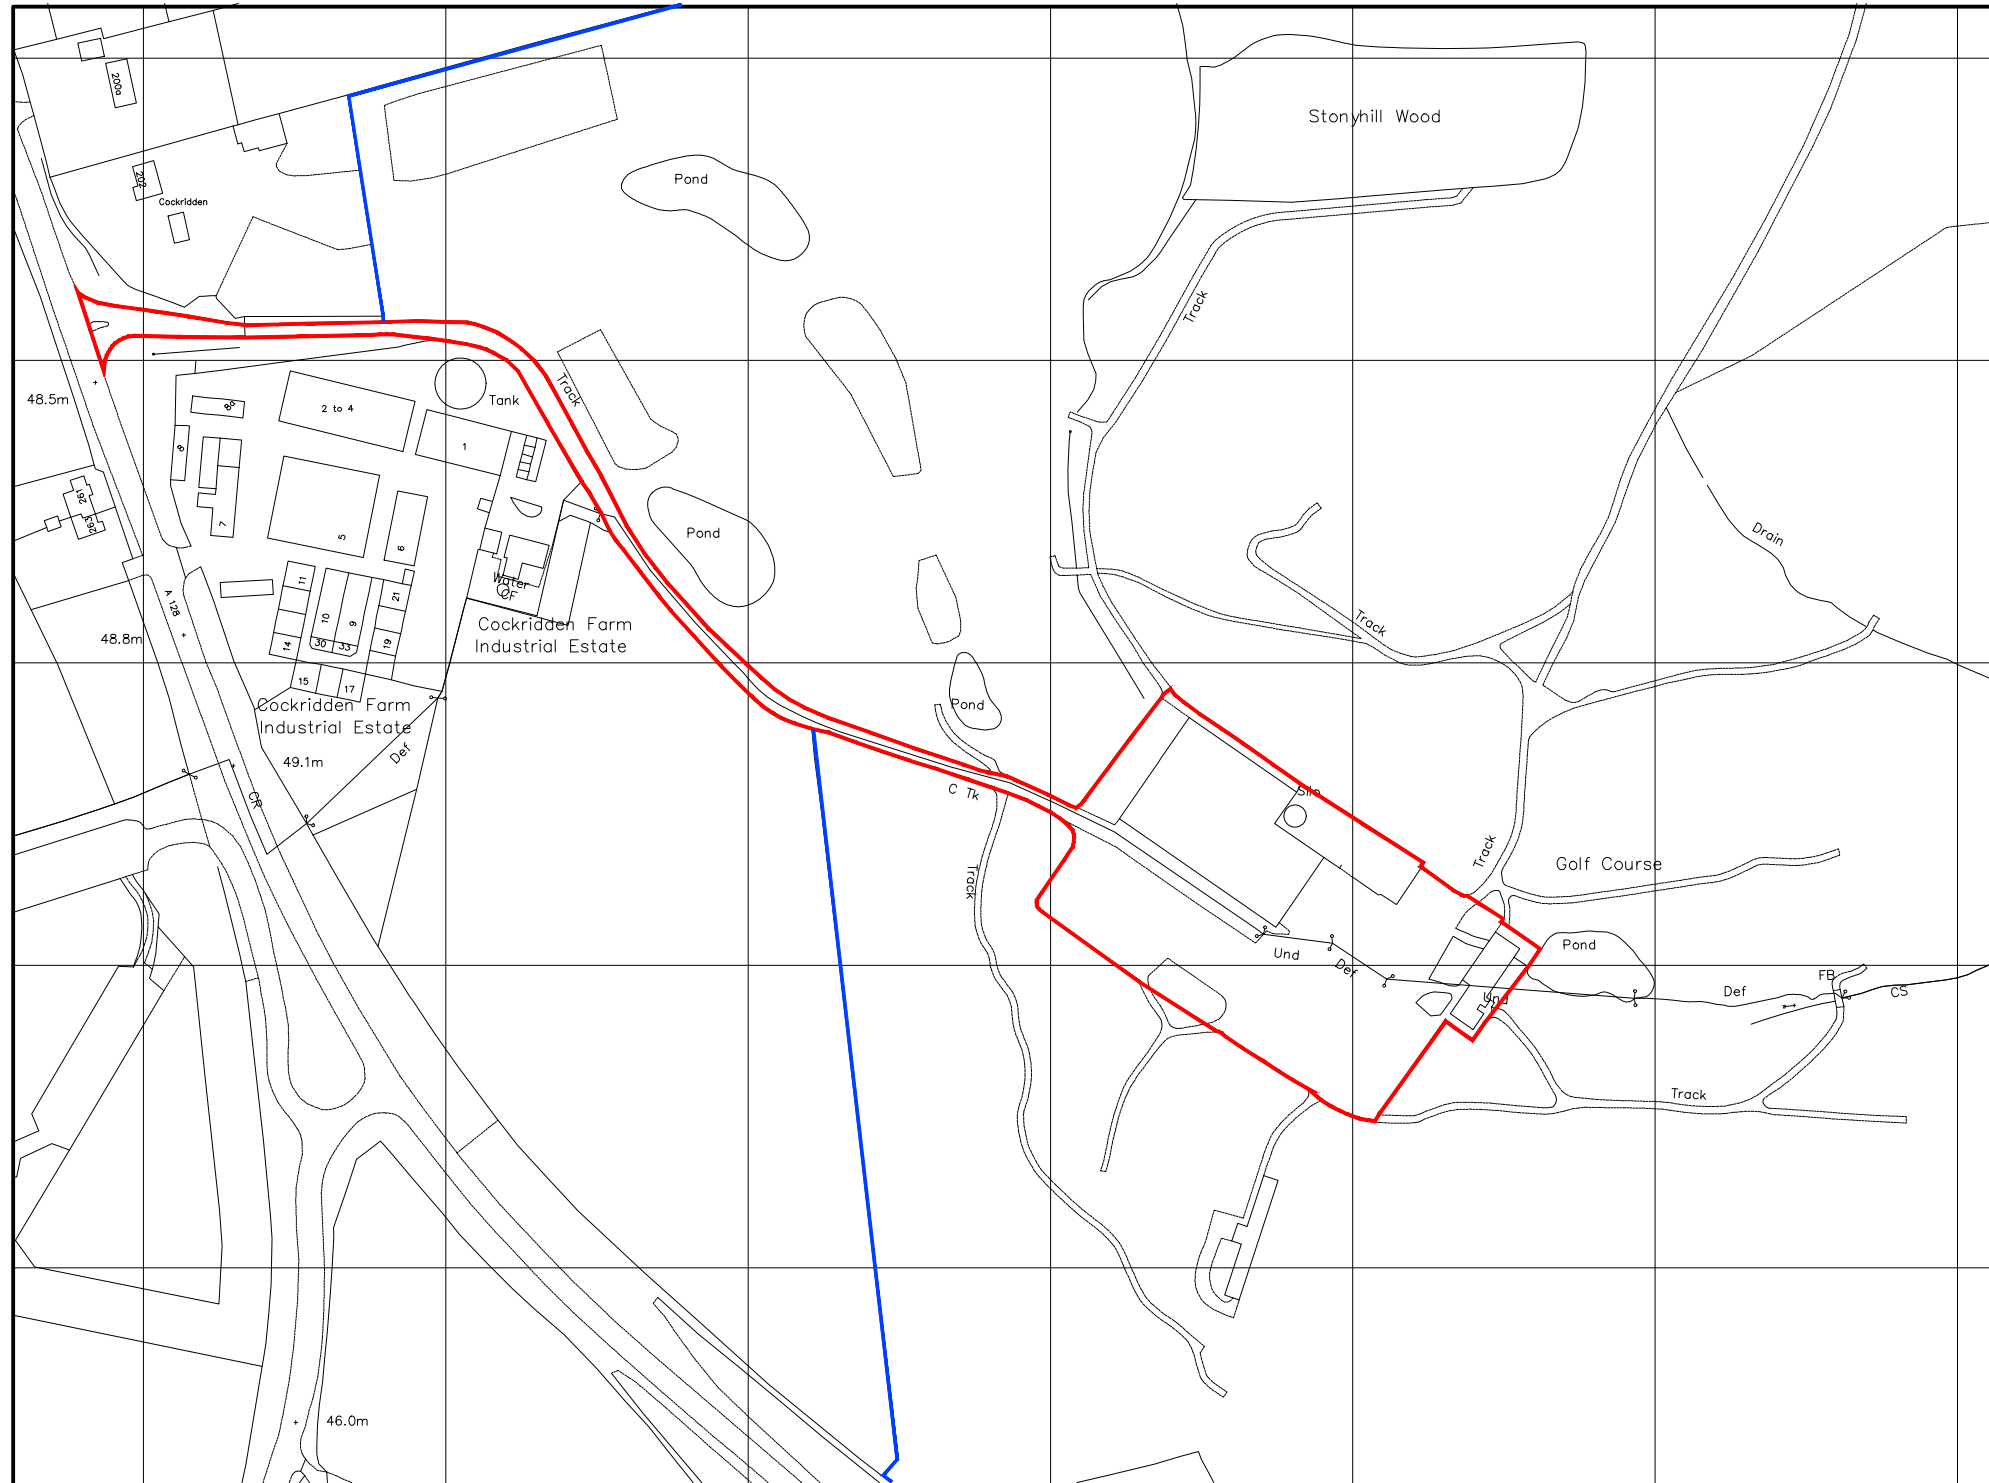

Ordnance Survey (c) Crown Copyright 2012. All rights reserved. Licence number 100020449

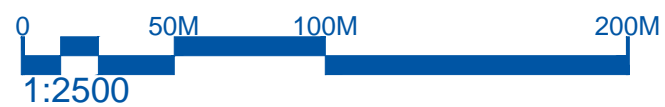

This plan shows the general position, not the exact line, of the boundaries. It may be subject to distortions in scale. Measurements scaled from this plan may not match measurements between the same points on the ground.

No.	Date	Amendment	Initials

© THIS DRAWING IS THE COPYRIGHT OF SMARTPLANNING. This document must not be reproduced in whole or in part without prior permission of Smartplanning Ltd. Registered in England No. 04369649. OS Licence Number 100042413

smartplanning 
Chartered Town Planners and Landscape Architects
Local Service - Nationwide