


KEY -

	SITE BOUNDARY
	HIGHWAY BOUNDARY

VISIBILITY TO THE LEFT SHOWN AS 2.4 X 90m (DMRB FOR 30mph, POSTED SPEED). RECORDED 85TH PERCENTILE SPEED OF 35mph INDICATES MANUAL FOR STREETS GUIDANCE COULD BE APPLIED. VISIBILITY SPLAY COULD BE REDUCED IF REQUIRED.

VISIBILITY TO THE RIGHT SHOWN AS 2.4 X 215m (DMRB FOR 60mph, POSTED SPEED). RECORDED 85TH PERCENTILE SPEED OF 46.8mph INDICATES VISIBILITY SPLAY COULD BE REDUCED IF REQUIRED.

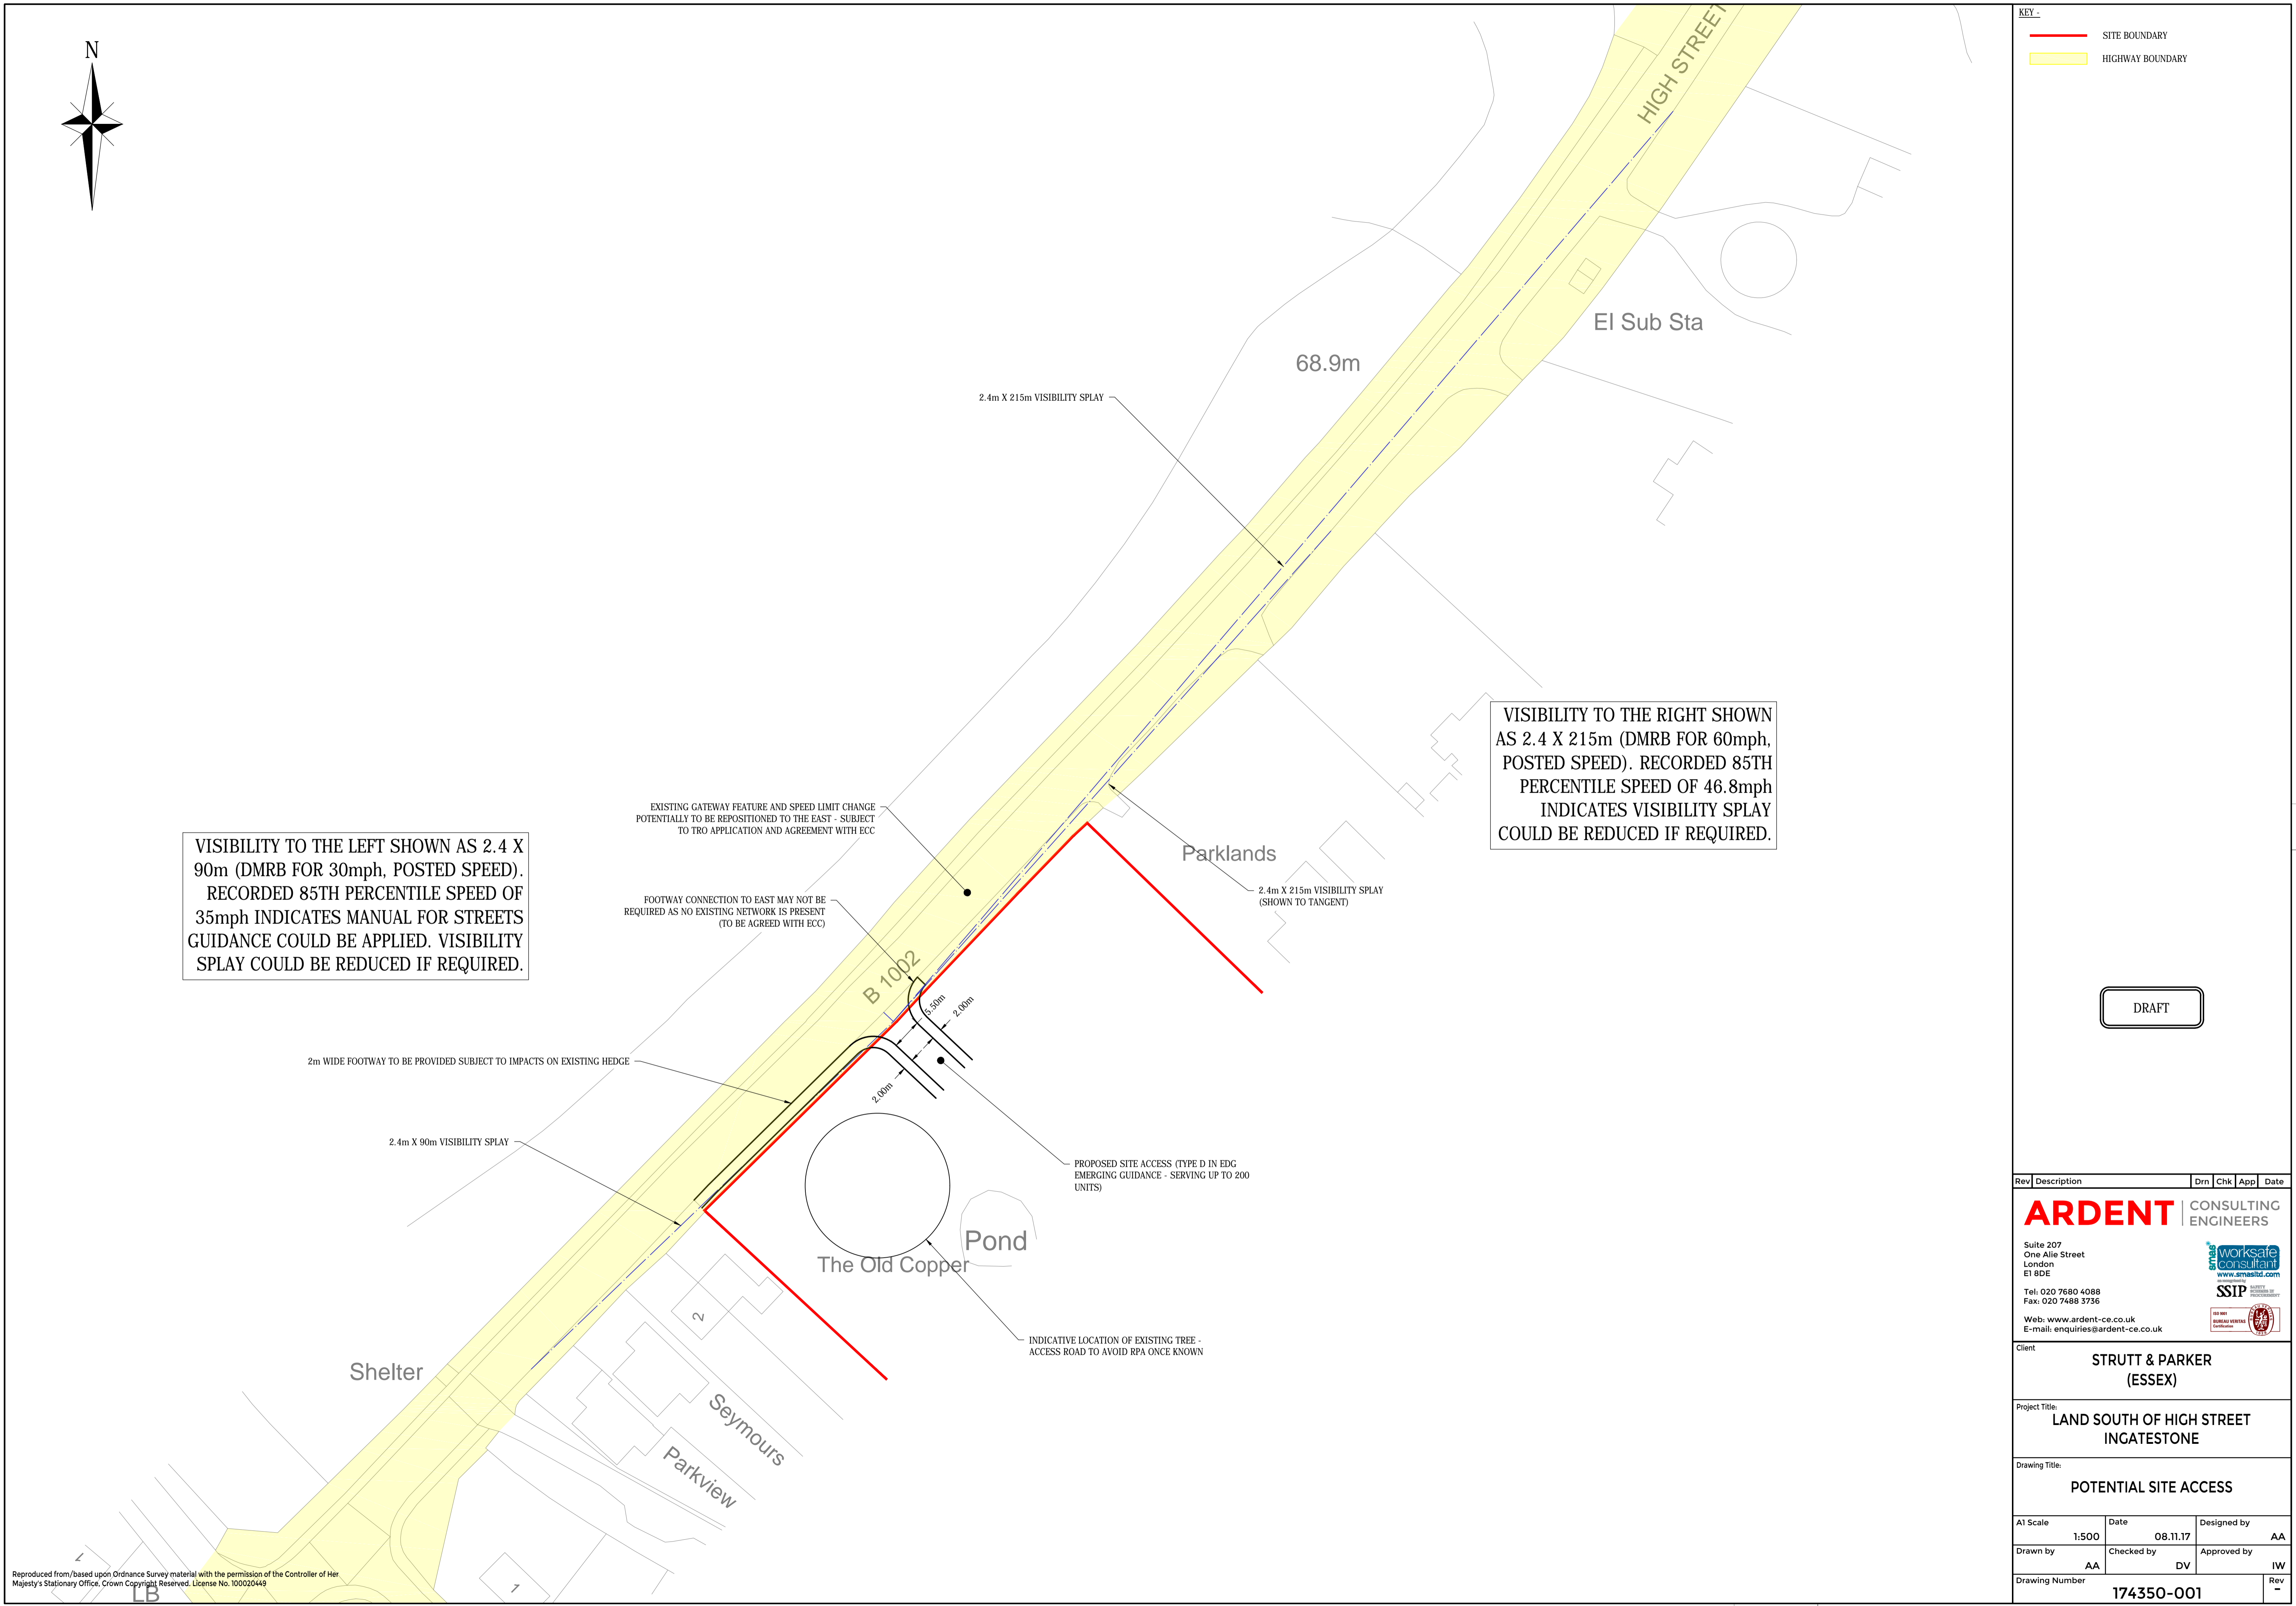

DRAFT

Rev	Description	Drm	Chk	App	Date
-----	-------------	-----	-----	-----	------

**ARDENT** CONSULTING ENGINEERS

Suite 207  
One Aile Street  
London  
E1 8DE

Tel: 020 7680 4088  
Fax: 020 7488 3736

Web: www.ardent-ce.co.uk  
E-mail: enquiries@ardent-ce.co.uk

Client: **STRUTT & PARKER (ESSEX)**

Project Title: **LAND SOUTH OF HIGH STREET INGATESTONE**

Drawing Title: **POTENTIAL SITE ACCESS**

A1 Scale	1:500	Date	08.11.17	Designed by	AA	
Drawn by	AA	Checked by	DV	Approved by	IW	
Drawing Number	<b>174350-001</b>				Rev	-

Reproduced from/based upon Ordnance Survey material with the permission of the Controller of Her Majesty's Stationary Office, Crown Copyright Reserved. License No. 100020449