

- Notes:**
- Contractors must check all dimensions on site.
 - Any discrepancies must be reported to the Arboricultural Consultant before proceeding.
 - The original of this drawing was produced in colour - a monochrome copy should not be relied upon.
 - It is the responsibility of the contractor to ensure necessary consents for tree works are in place.
 - This drawing is copyright © DF Clark.
 - This drawing is not based on a topographical survey.

Key:
Please refer to full arboriculture report for details.


- T10-A Category A - high quality and value
- T10-B Category B - moderate quality and value
- T10-C Category C - low quality and value
- T10-U Category U - unsuitable for retention

Below ground constraint
RPA - root protection area as defined by Table 2 BS 5837:2012

Above ground constraint
Crown spread

 Small Mixed Species Planting

 Developable area

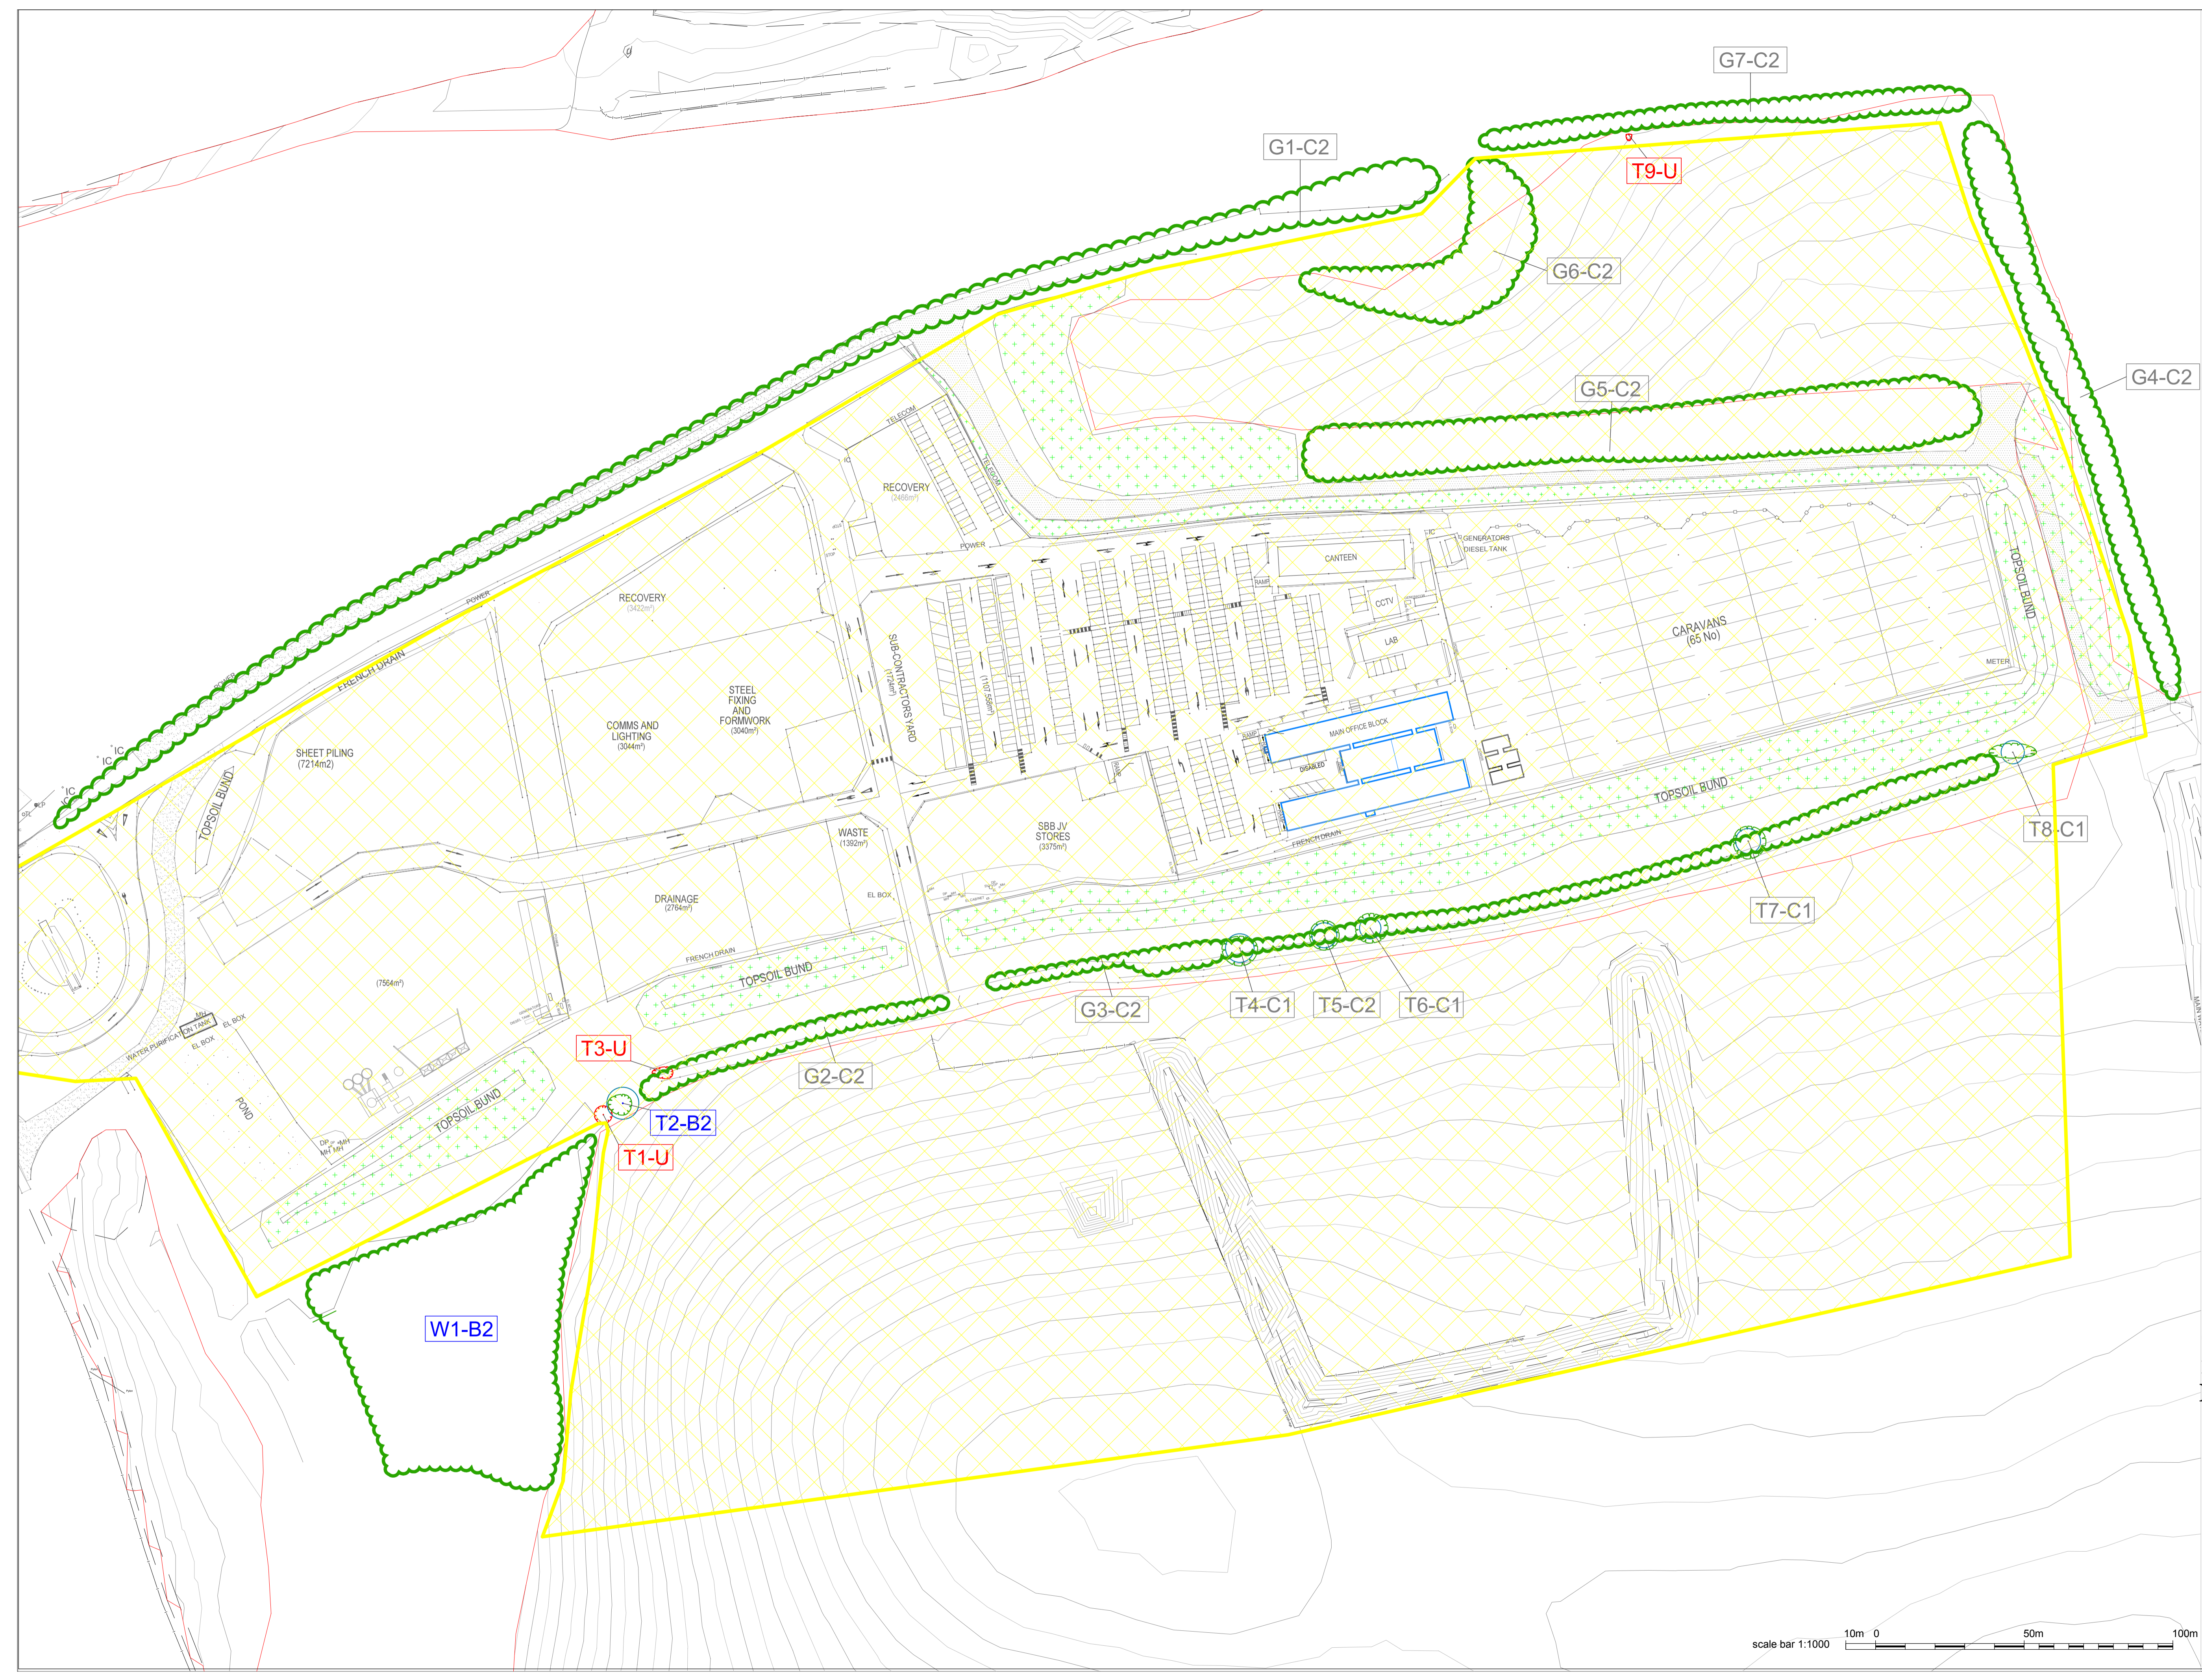

Revision	Revised boundary	Drawn	Date
			01/10/2013

**D F Clark
Bionomique Ltd**

Client	S J Padfield and Partners	Date	23.09.13
Site address	Land South of A127 Codham Hall Brentwood Enterprise Park	Scale	1:1000@A1
Drawing title	Tree survey and opportunity plan	Drawing number	123456789
Orientation		Drawn	SPB
		Checked	SMH
		Drawing status	ISSUE

