


- Notes:**
- Contractors must check all dimensions on site.
 - Any discrepancies must be reported to the Arboricultural Consultant before proceeding.
 - The original of this drawing was produced in colour - a monochrome copy should not be relied upon.
 - It is the responsibility of the contractor to ensure necessary consents for tree works are in place.
 - This drawing is copyright © DF Clark.
 - This drawing is not based on a topographical survey.

Key:
Please refer to full arboriculture report for details.

- T10-A Category A - high quality and value
 - T10-B Category B - moderate quality and value
 - T10-C Category C - low quality and value
 - T10-U Category U - unsuitable for retention
- Below ground constraint
 - RPA - root protection area as defined by Table 2 BS 5837:2012
 - Above ground constraint
 - Crown spread
 - Small Mixed Species Planting

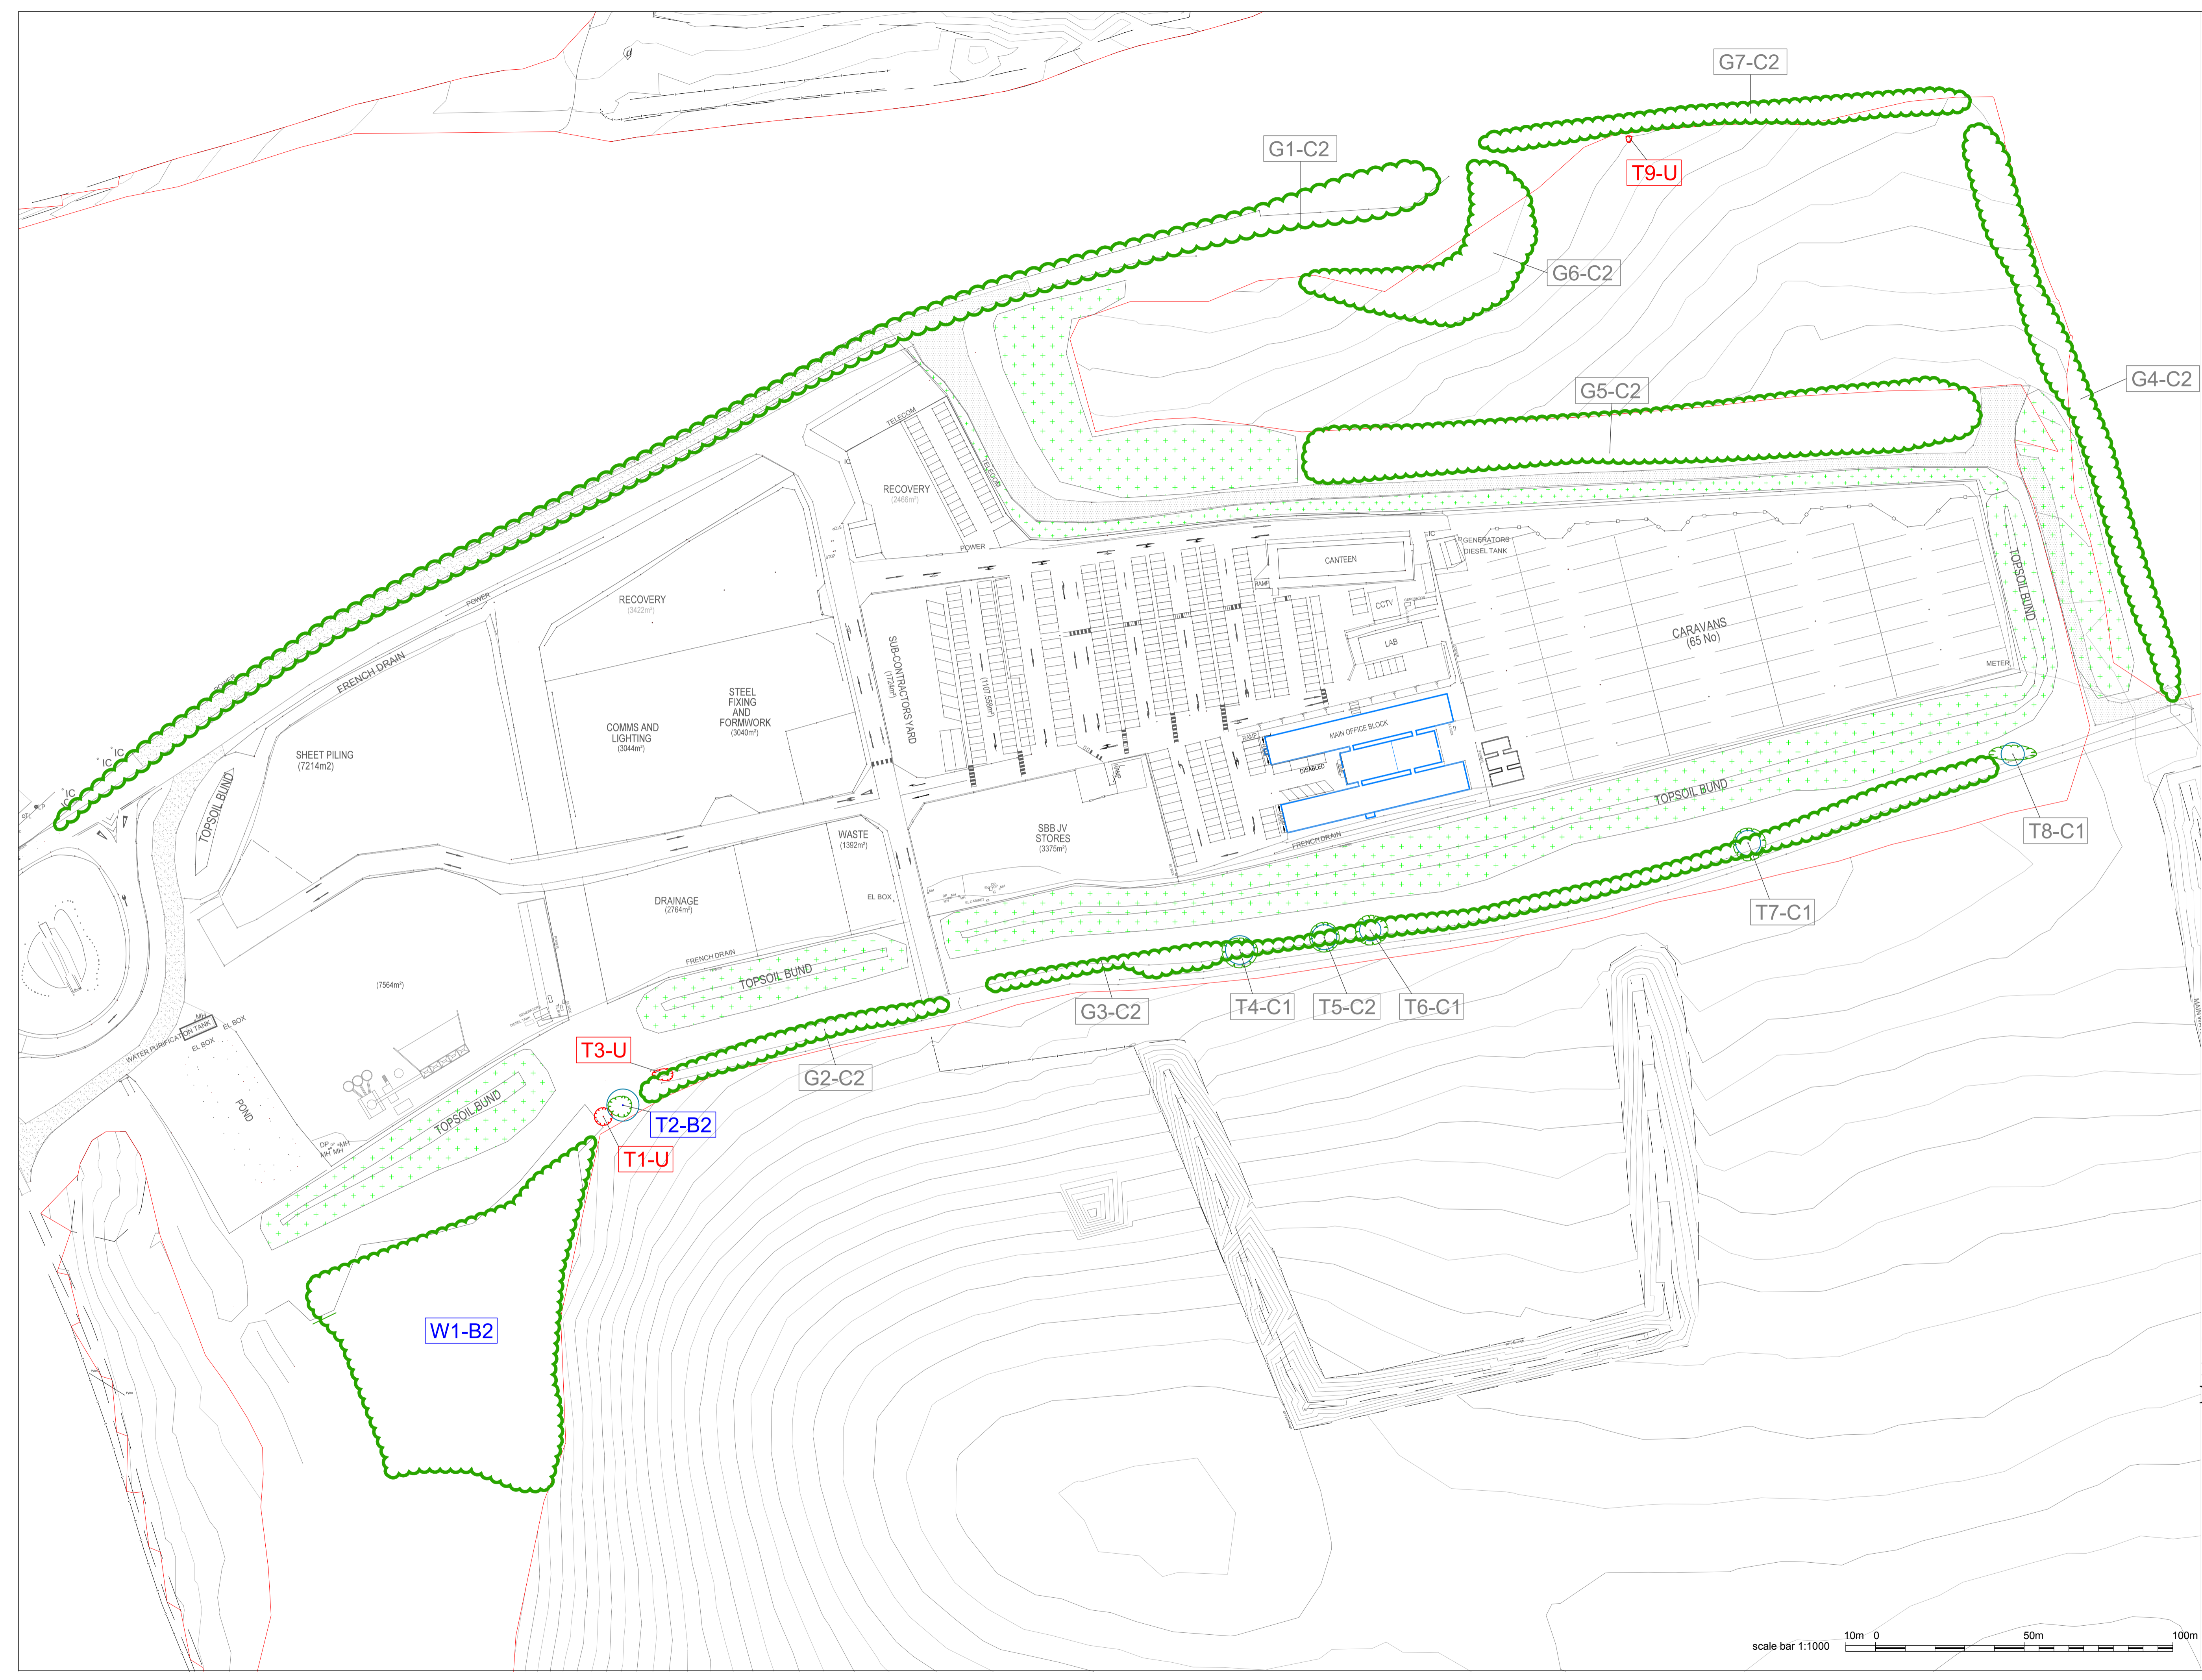

Revision	Description	Drawn	Date

**D F Clark
Bionomique Ltd**

Client: **S J Padfield and Partners** Date: **23.09.13**
Scale: **1:1000@A1**

Site address: **Land South of A127 Codham Hall
Brentwood Enterprise Park**

Drawing title: **Tree Survey Plan**

Orientation:

scale bar 1:1000 10m 0 50m 100m

Drawn	Checked	Authorised	Drawing status
SPB	SMH	SMH	ISSUE